






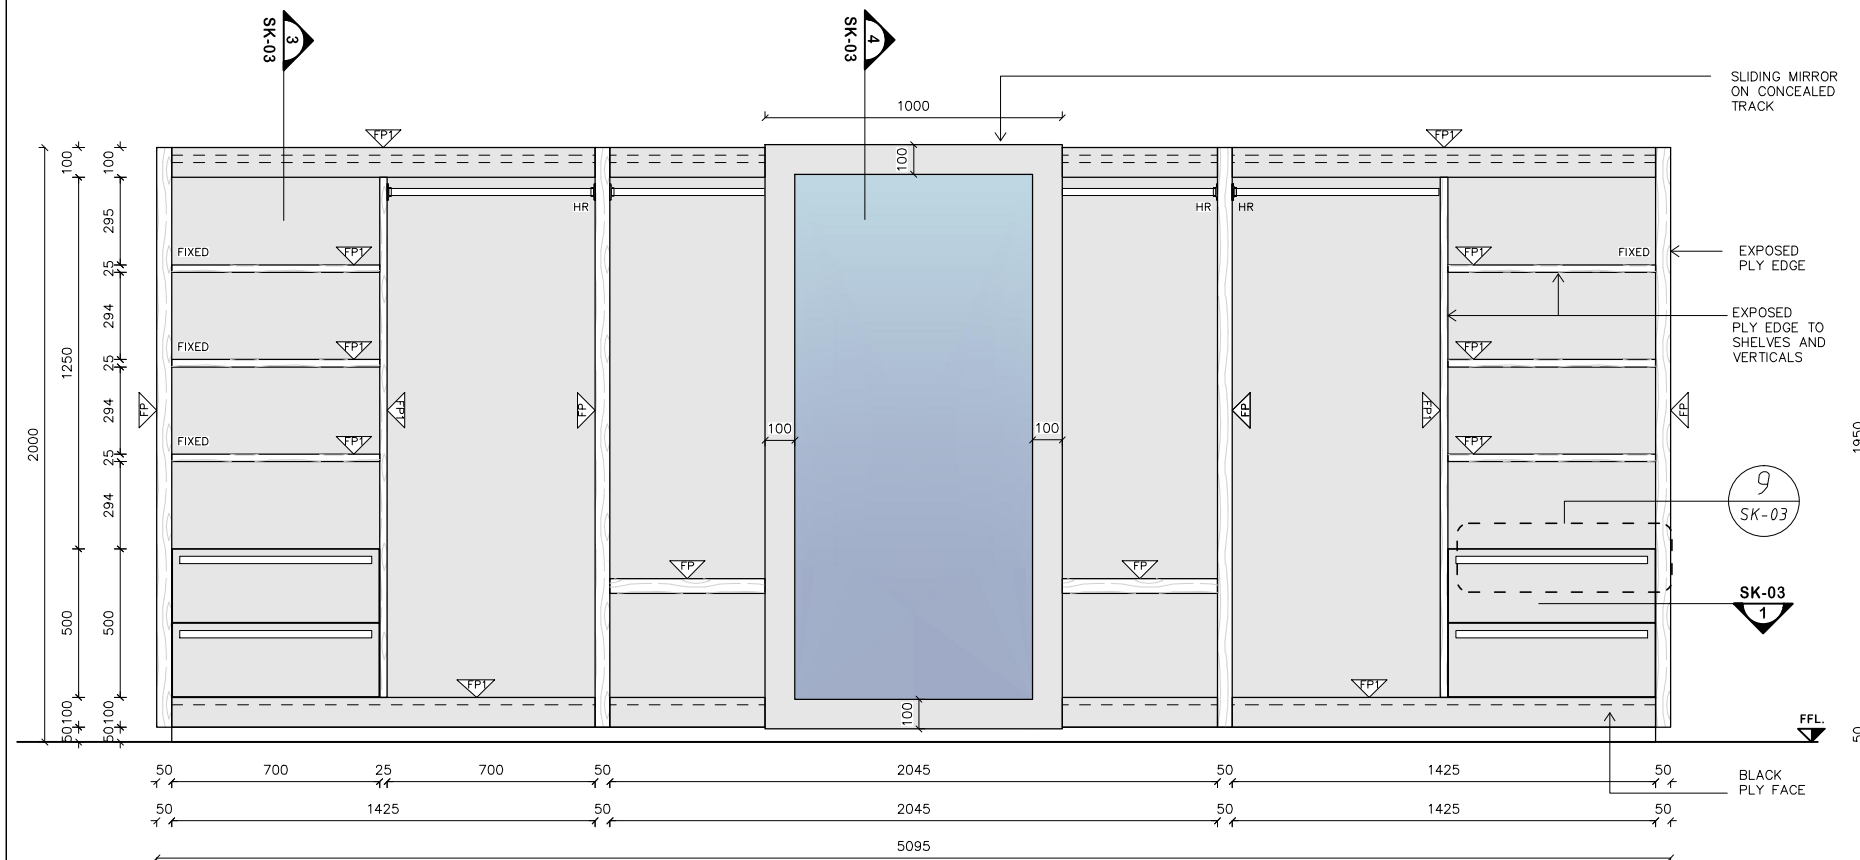


2 ELEVATION-J01-D
SK-03 WARDROBE 1:20@A3

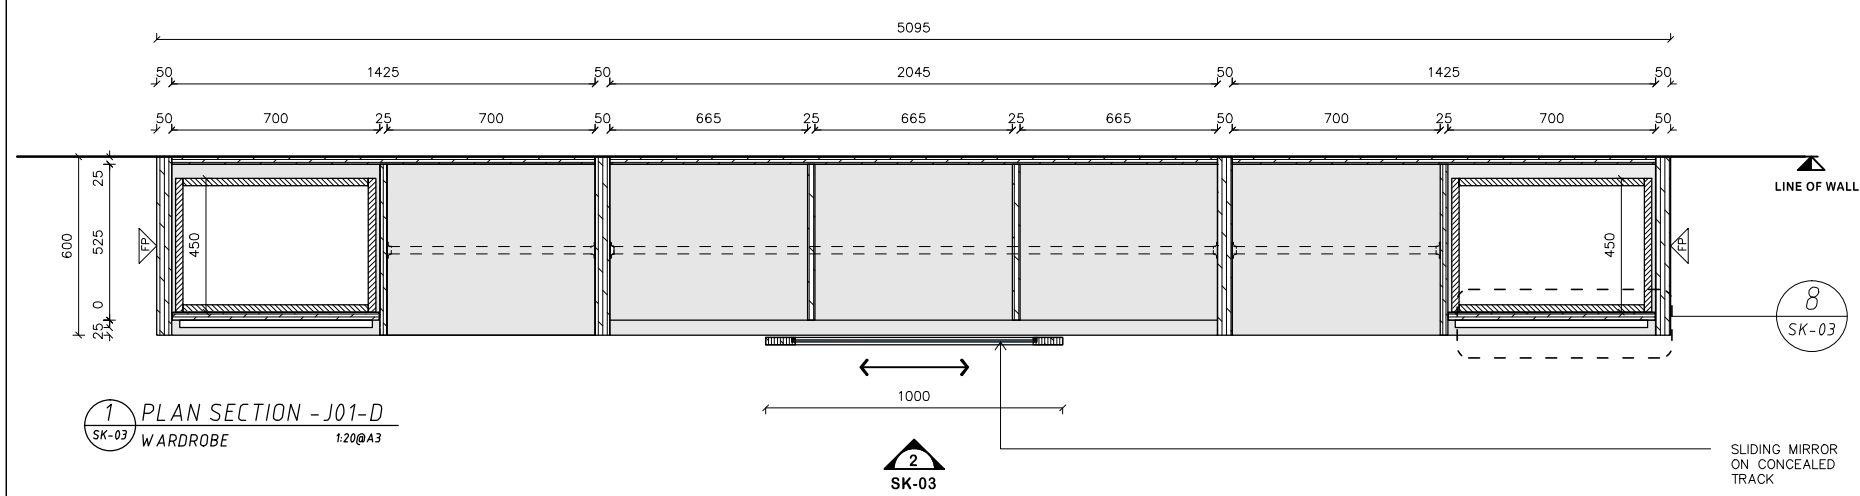


1 PLAN SECTION - J01-D
SK-03 WARDROBE 1:20@A3

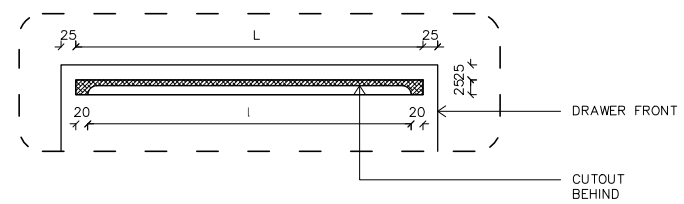

9 DETAIL E
SK-03 WARDROBE 1:2@A3

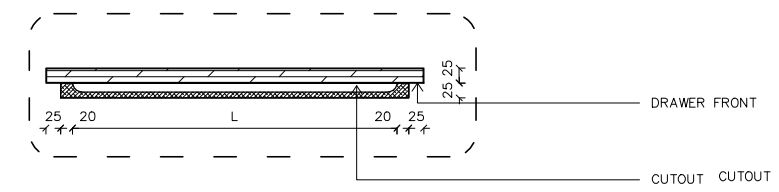


8 DETAIL D
SK-03 WARDROBE 1:2@A3

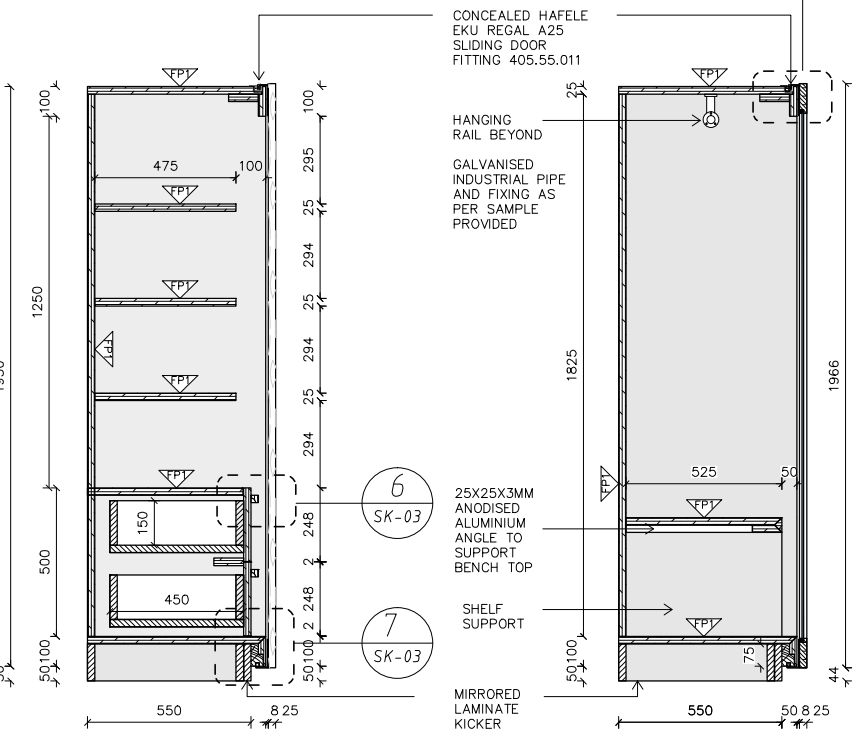


3 SECTION
SK-03 WARDROBE 1:20@A3


4 SECTION
SK-03 WARDROBE 1:20@A3

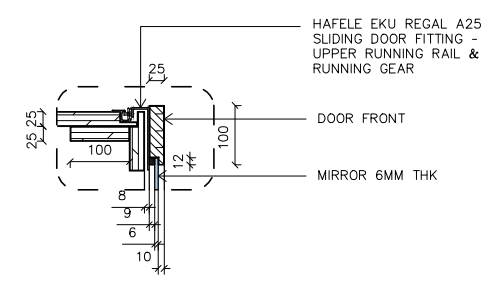

5 DETAIL A
SK-03 WARDROBE 1:2@A3

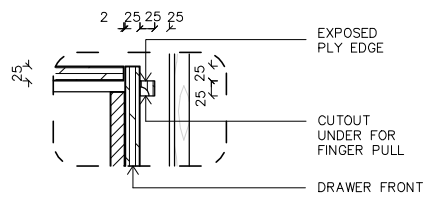


6 DETAIL B
SK-03 WARDROBE 1:2@A3

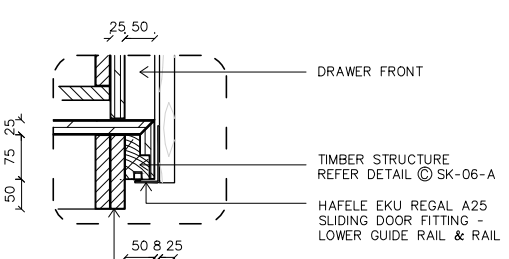

7 DETAIL C
SK-03 WARDROBE 1:2@A3

MATERIAL LEGEND	
CODE	MATERIAL
FP	50 MM FORM PLY WITH EXPOSED EDGES
FP1	25 MM FORM PLY WITH EXPOSED EDGES
MIRROR LAMINATE	
ZARA TOWER SONO SUITES	
Project : 1329 ZARA APARTMENTS EDAN BURKE	
Drawing : WARDROBE J01-D	
Room No :	DRW: No.
Apartment type D	SK - 03 - A

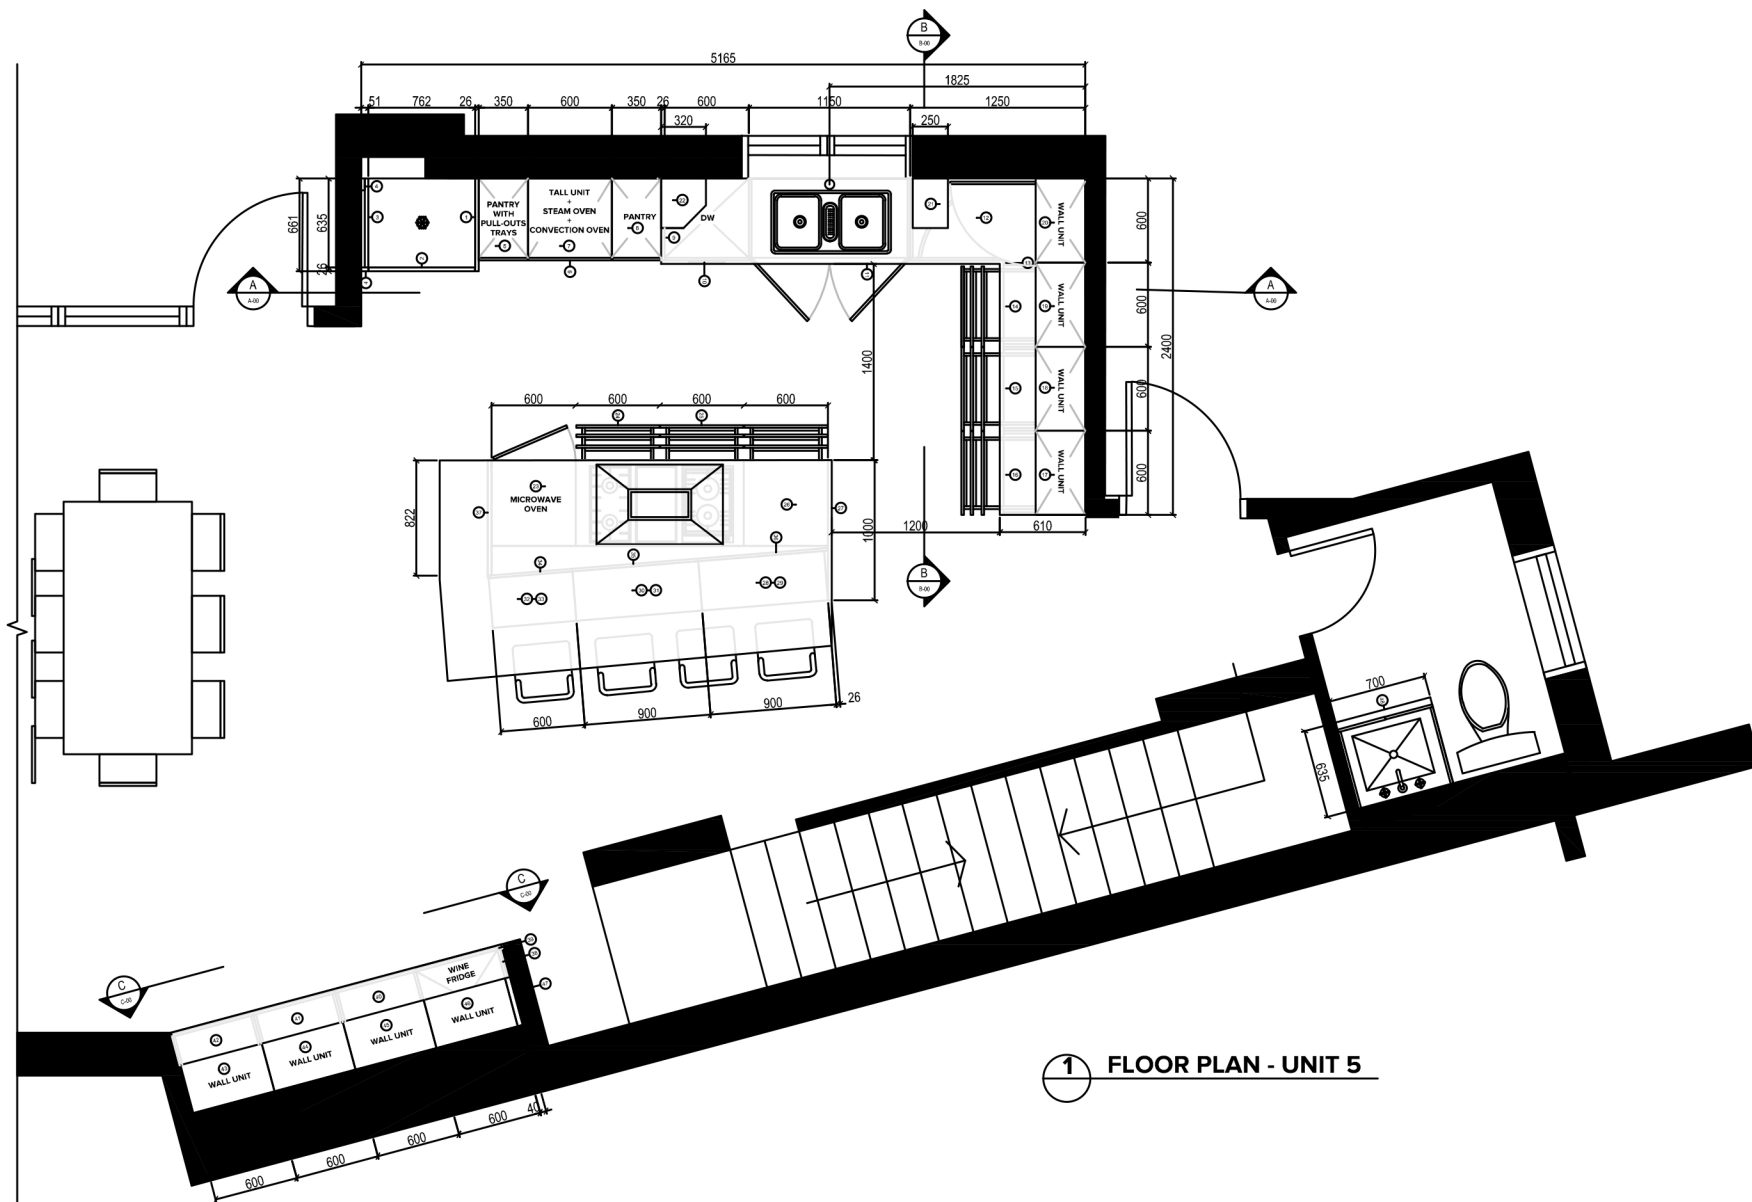

1 FLOOR PLAN - UNIT 5

Opus
1302
T2R C

Telep
Fax: 4
E-Ma

Custo
STAN
WON
Work
Home

Supp
POG
Mode
XXX
Finis
LOWE
UPPE
BLOS

Plinth
170m

Door
XXXX

Design
Scale
Fit to
Date
15/11
Label

UN
FL



mobile: +359 885 314 111
E-Mail: zhenya@tsintseva.com
www.tsintseva.com

Client:
SIAMAK TAGHADDOS

Job Number : 128
Project : Bed

Model : XXXXX

Material 1:
Wood $\frac{3}{4}'' \times \frac{3}{8}''$
Material 2:
Stainless steel tube $d = 1 \frac{1}{2}''$

2000

Drawn by : Zhenya Tsintseva

Scale :
Fit to frame


Date : 6/04/2013


Drawing title:

BED - DETAIL


Drawing title:

126-01-003

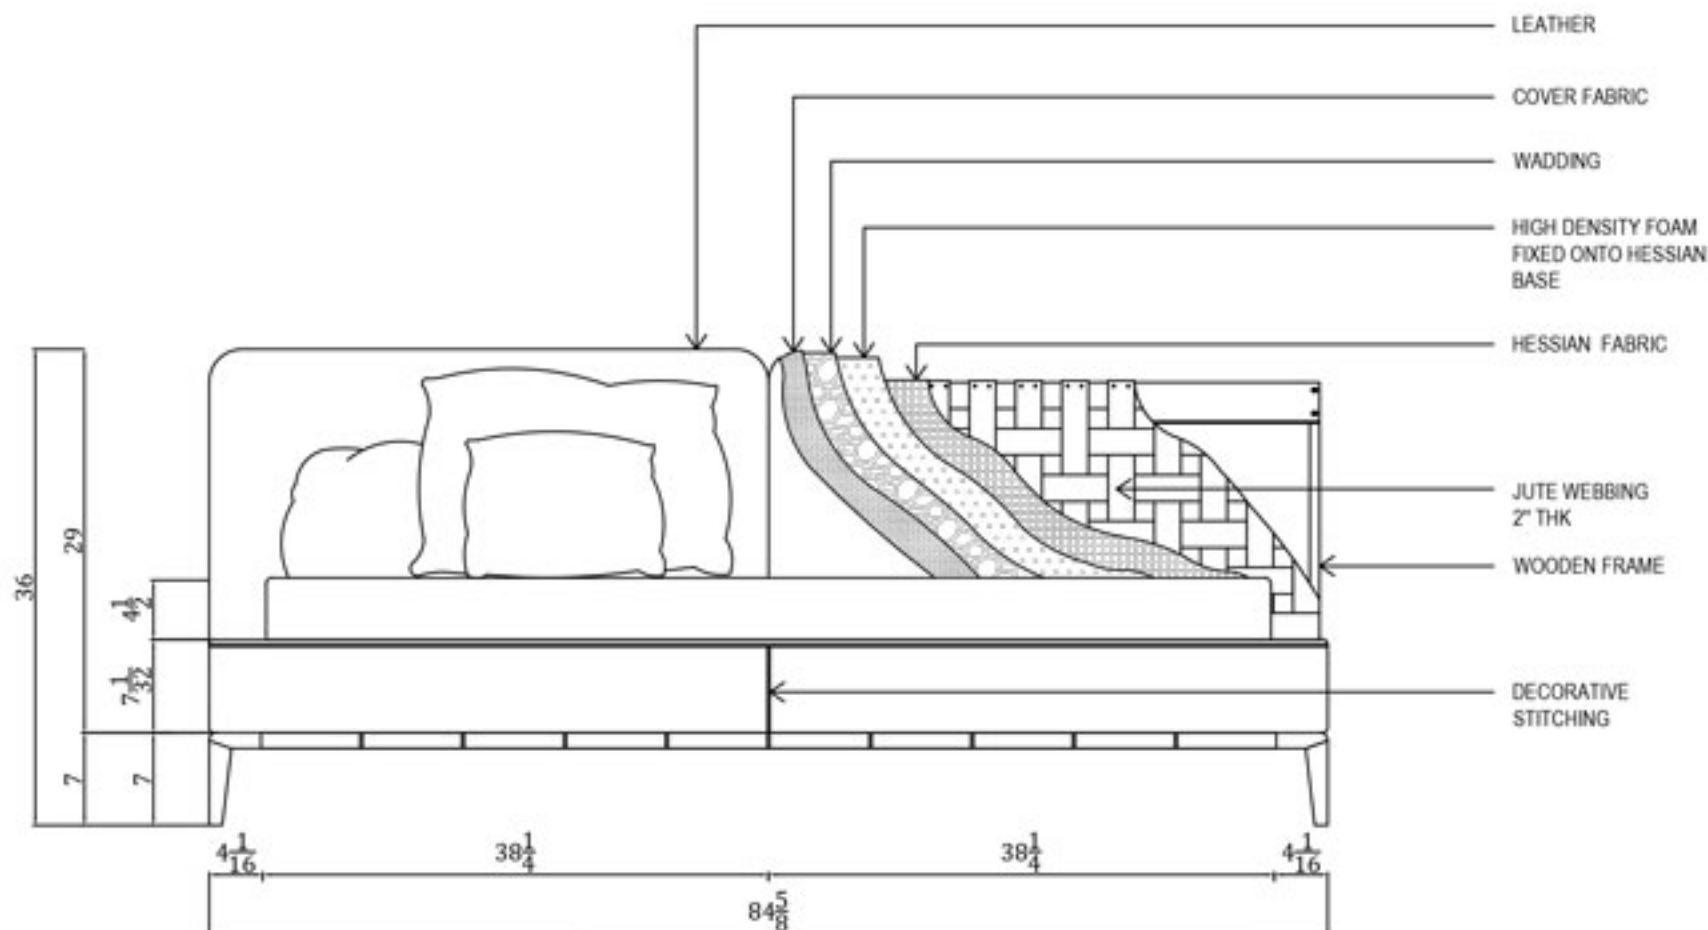

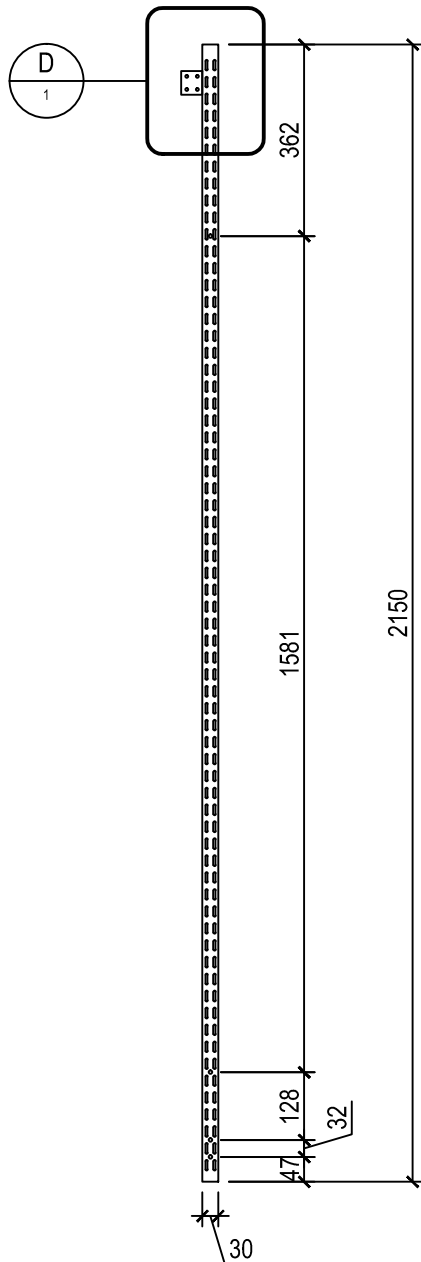


TWIN SLOT UPRIGHT
SCALE 1:5


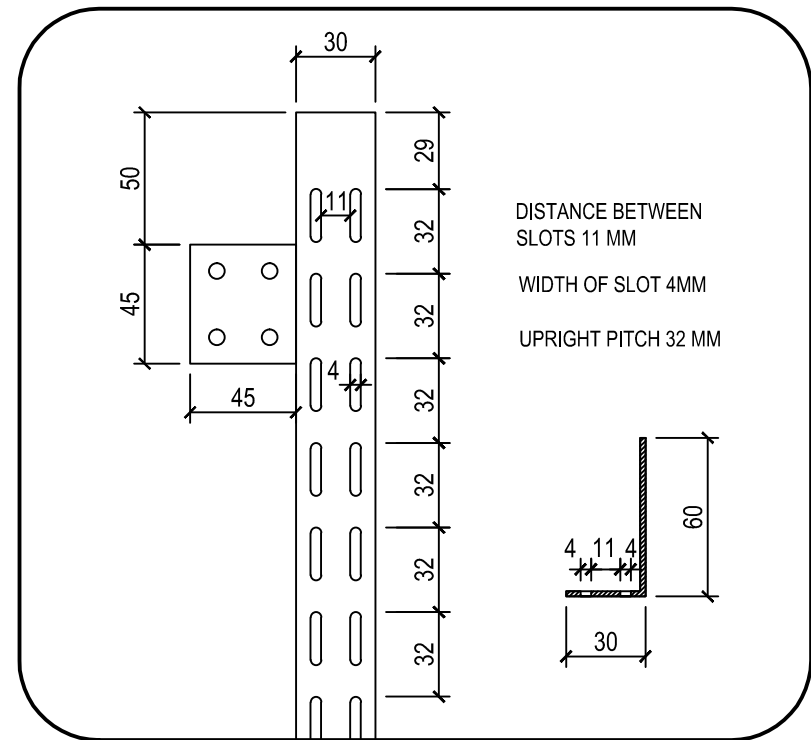


DETAIL
SCALE 1:5

	Drawing title:	
	TWIN SLOT UPRIGHT - DETAIL	
	Drawn by : Zhenya Tsintseva	
Date : 4/08/2014		3

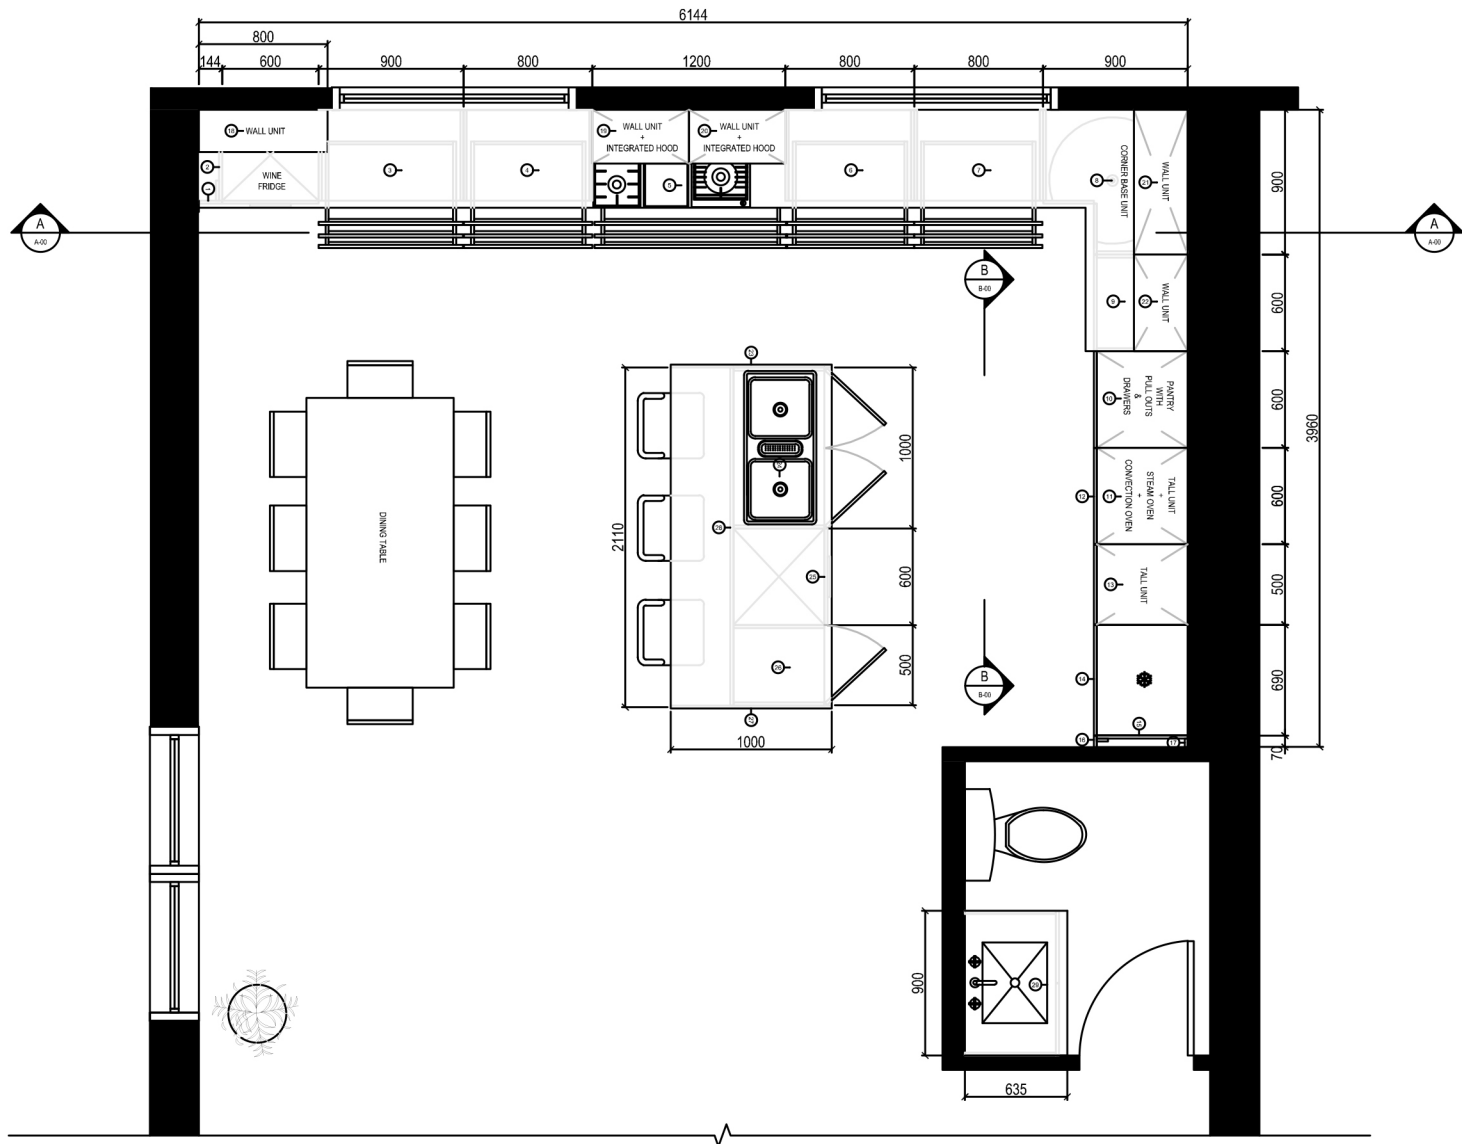


1 FLOOR PLAN - version II

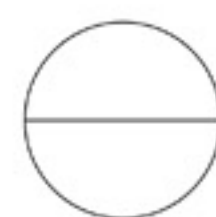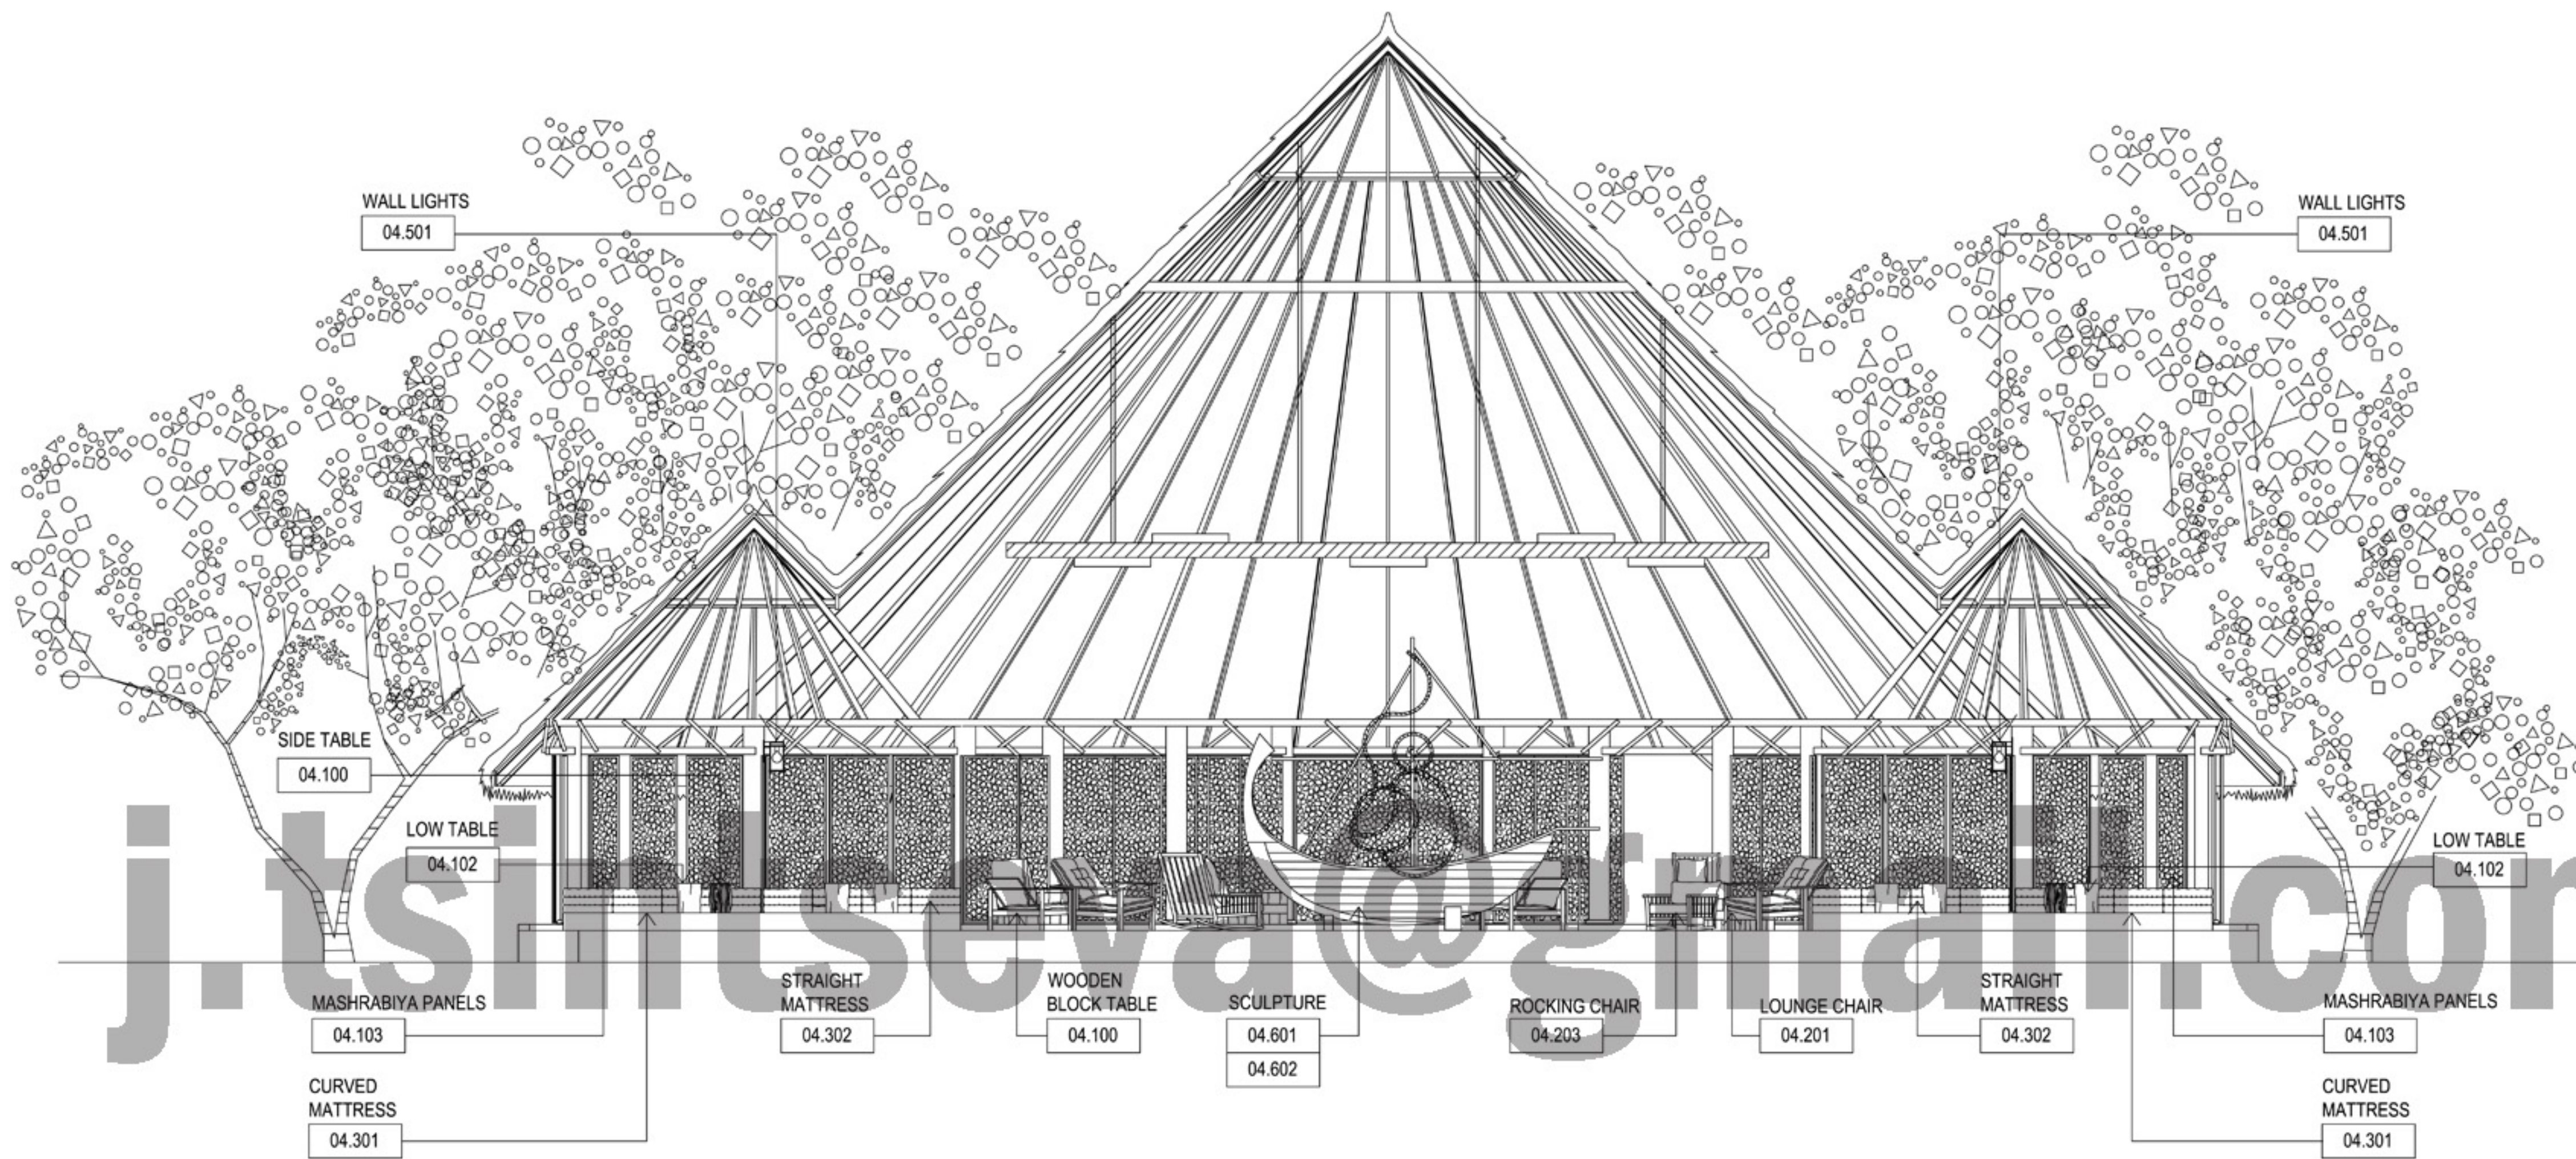


Interior - Elevation C-C


SCALE 1:100

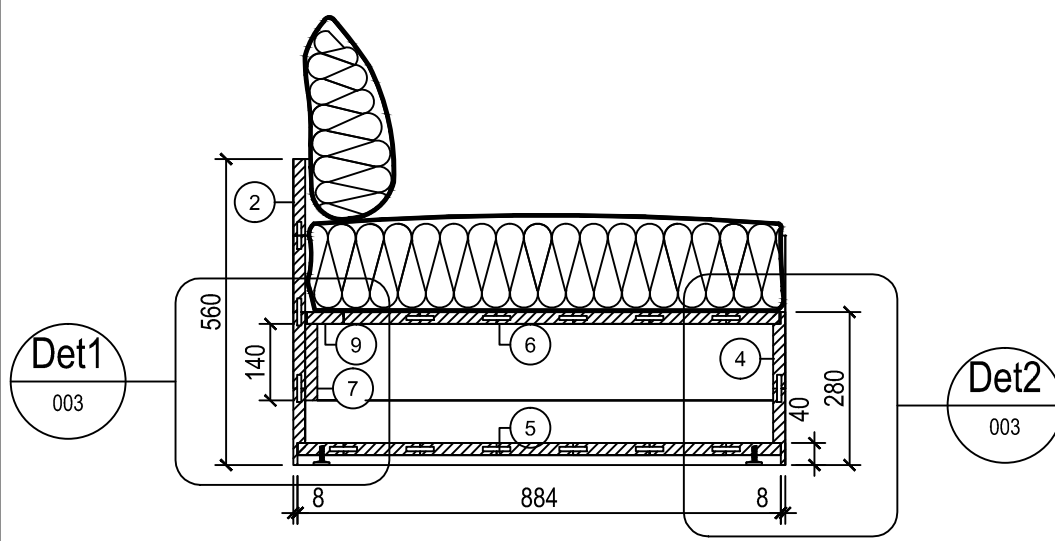

SECTIONAL ELEVATION D-D
SCALE 1:1

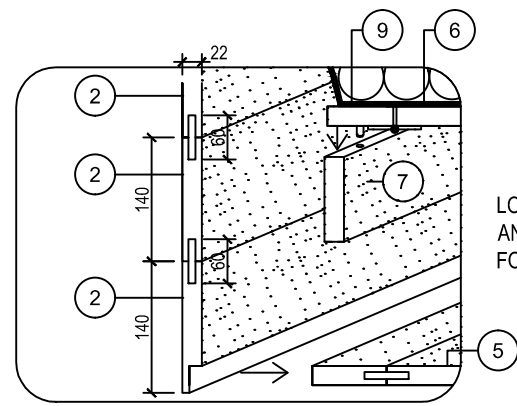


DETAIL 1
SCALE 1:1

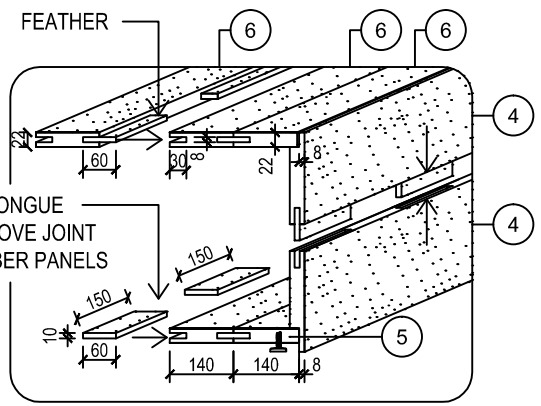

DETAIL 2
SCALE 1:1

ITEM NO.	PART - DESCRIPTION	Default / QTY
1	SIDE L	1
2	BACK	1
3	LOWER SIDE R	1
4	FRONT	1
5	BASE	1
6	SEAT	1
7	BACK STRIP	1
8	SIDE STRIP	1
9	STRIP FOR HINGES	1

WOODEN DOWELS
MILLED - IN HANDLES

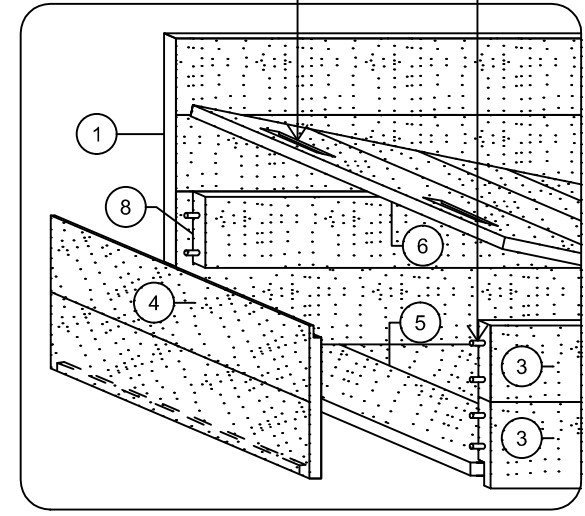

DETAIL 3
SCALE 1:1

General Notes

KEY PLAN:

LEGEND:

Reference to
Elevation Drawing.
A
01.001
Drawing No.
Zone Reference

- A** Corner chair
- B** Chair
- C** Ottoman
- D** Coffee table

DRAWING TITLE:


LEFT CORNER CHAIR DETAILS

Living Environs Pty Ltd
2 / 70 Albert Street
Osborne Park WA 6017
mobile:0400 500 820
tel: 1300 583 670
fax:1300 583 675
sam@livingenvirons.com.au
www.livingenvirons.com.au



Project: TIMBER COUCH & COFFEE TABLE

Drawn by:	Z.Tsintseva	Sheet:	003
Scale:	XX-XXXXXX		
Date:	23/04/2013		

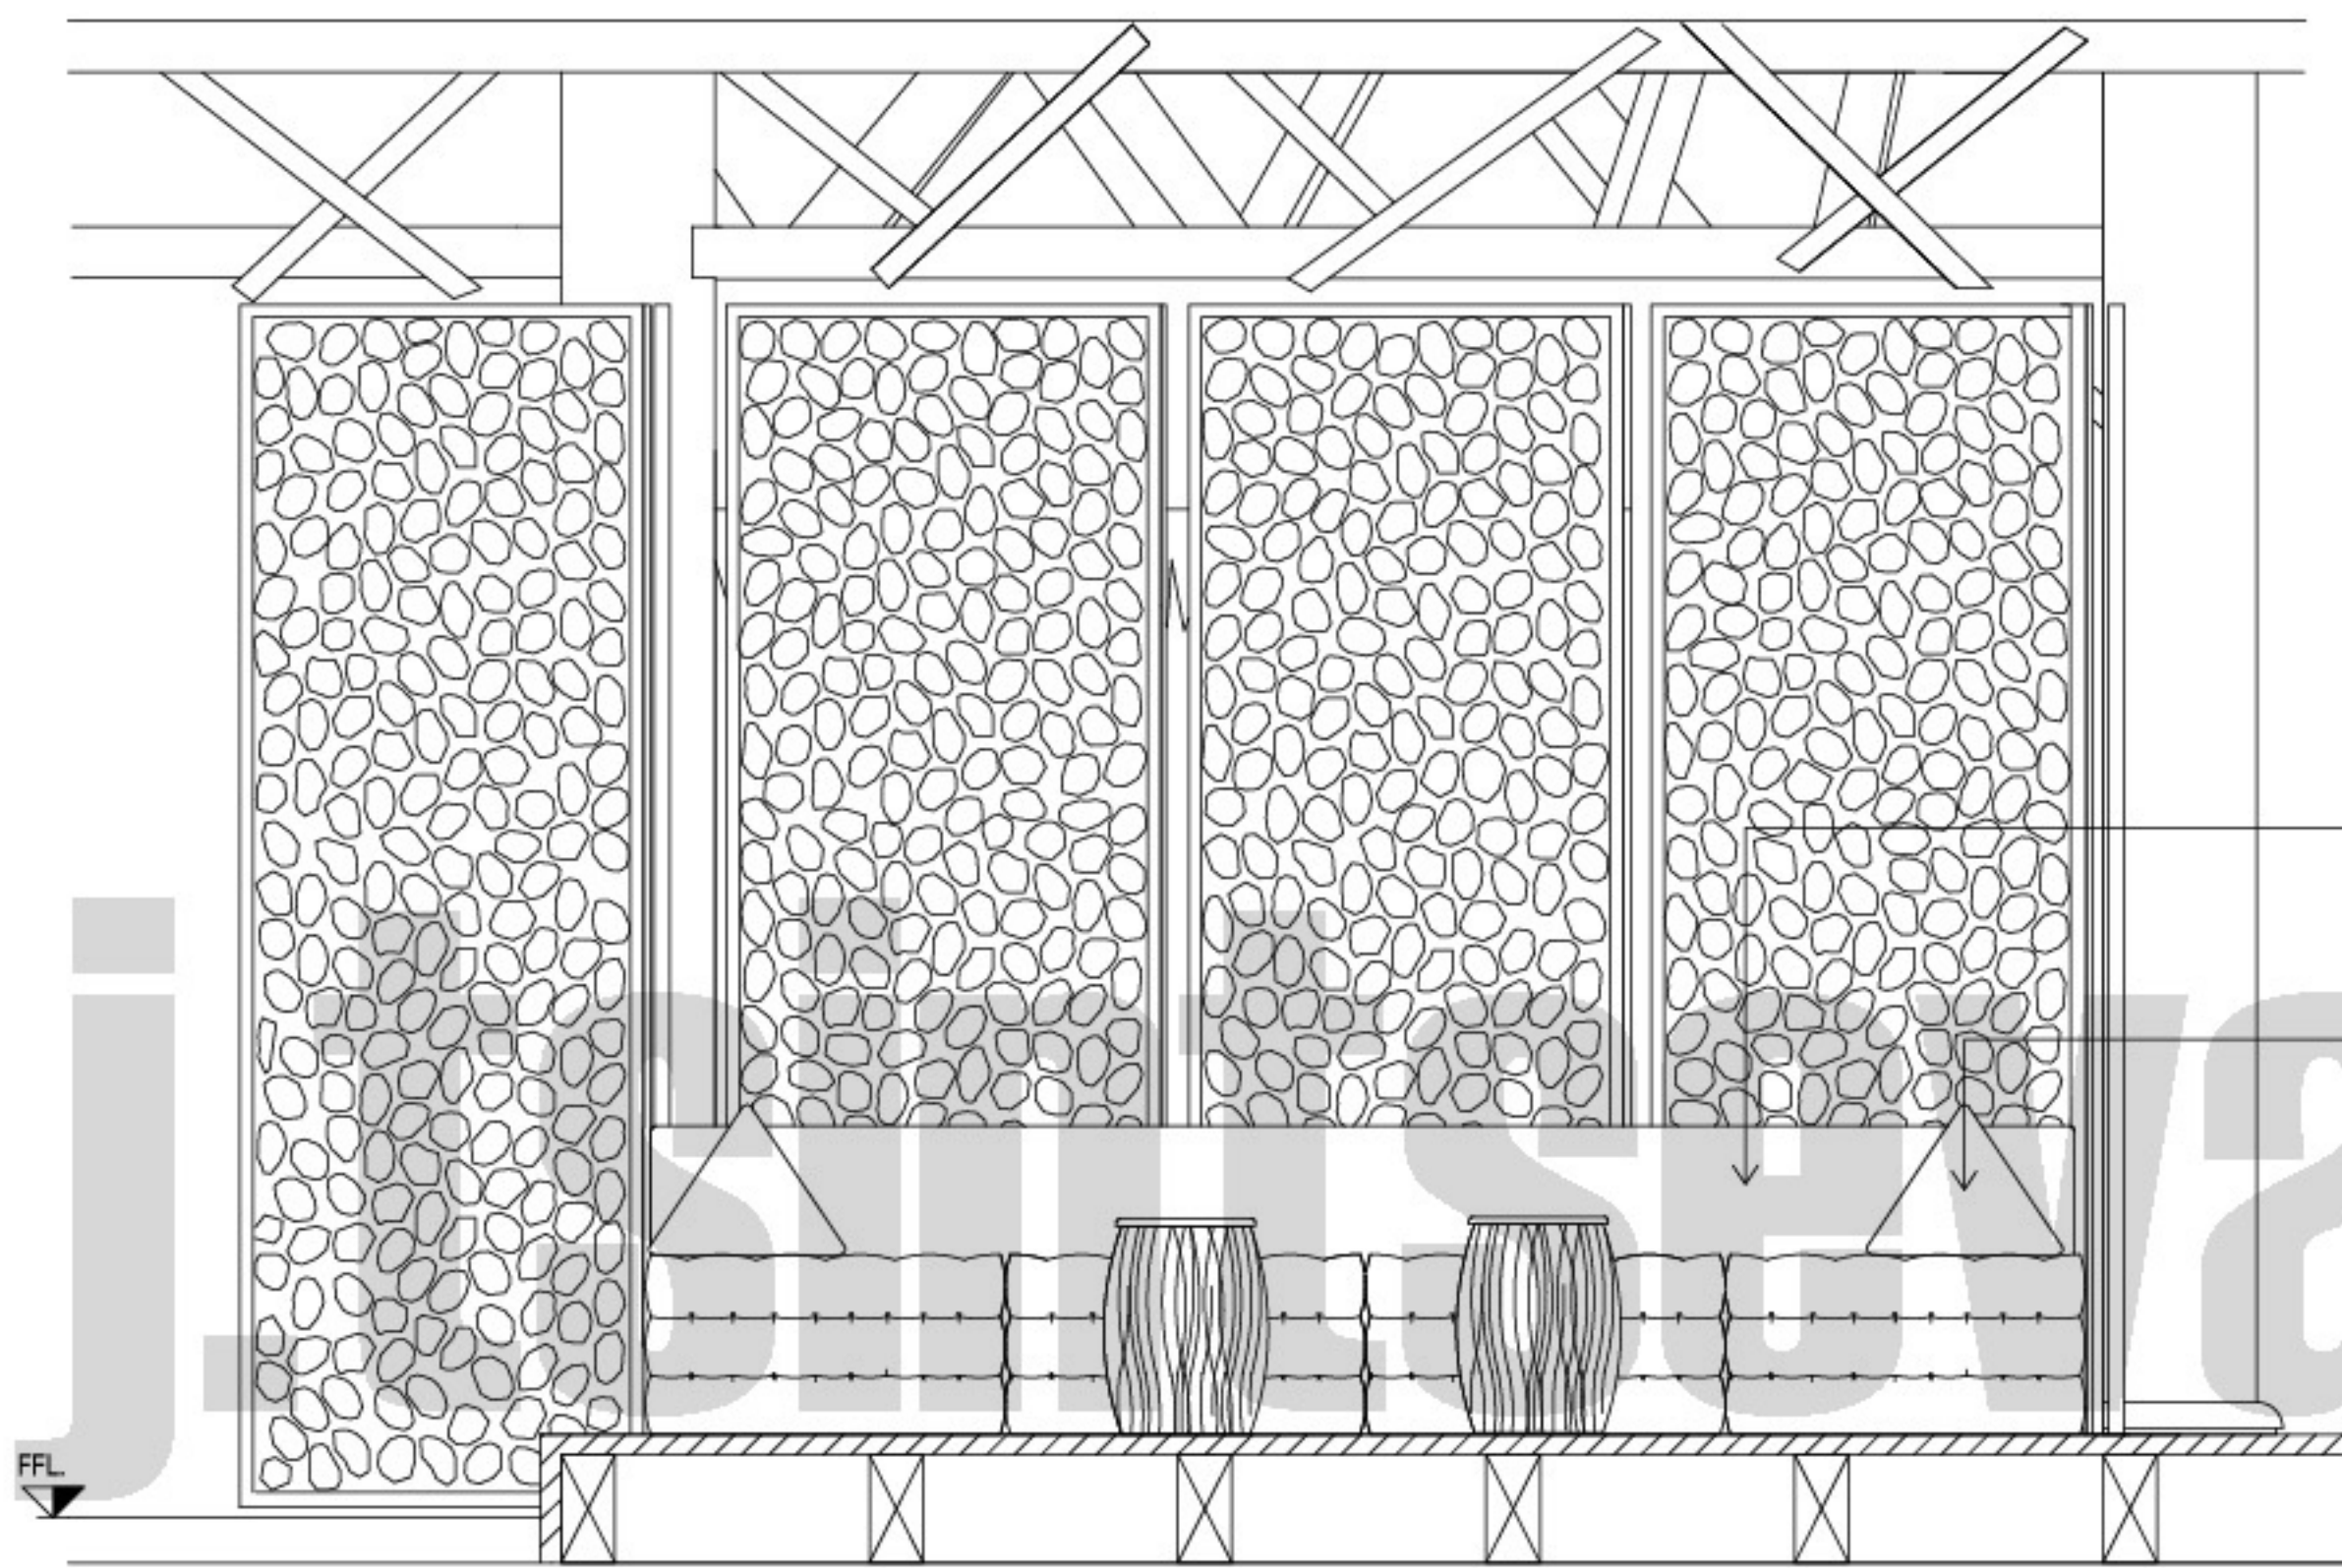


FRONT VIEW
SCALE 1:20




LONG CUSHION
04.300

TRIANGLE CUSHIONS
04.303


METAL
M-002

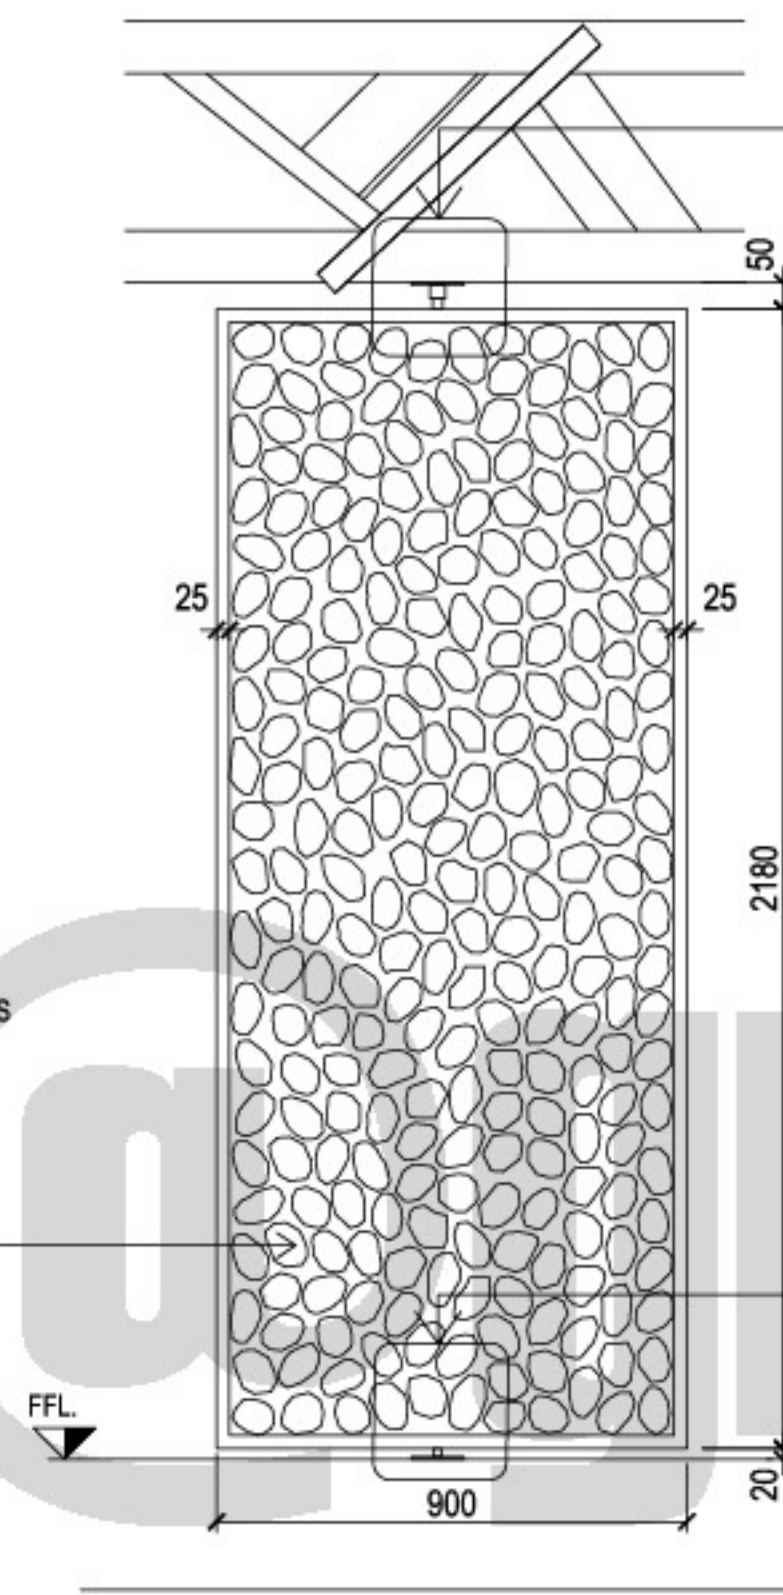


FRONT VIEW
SCALE 1:20

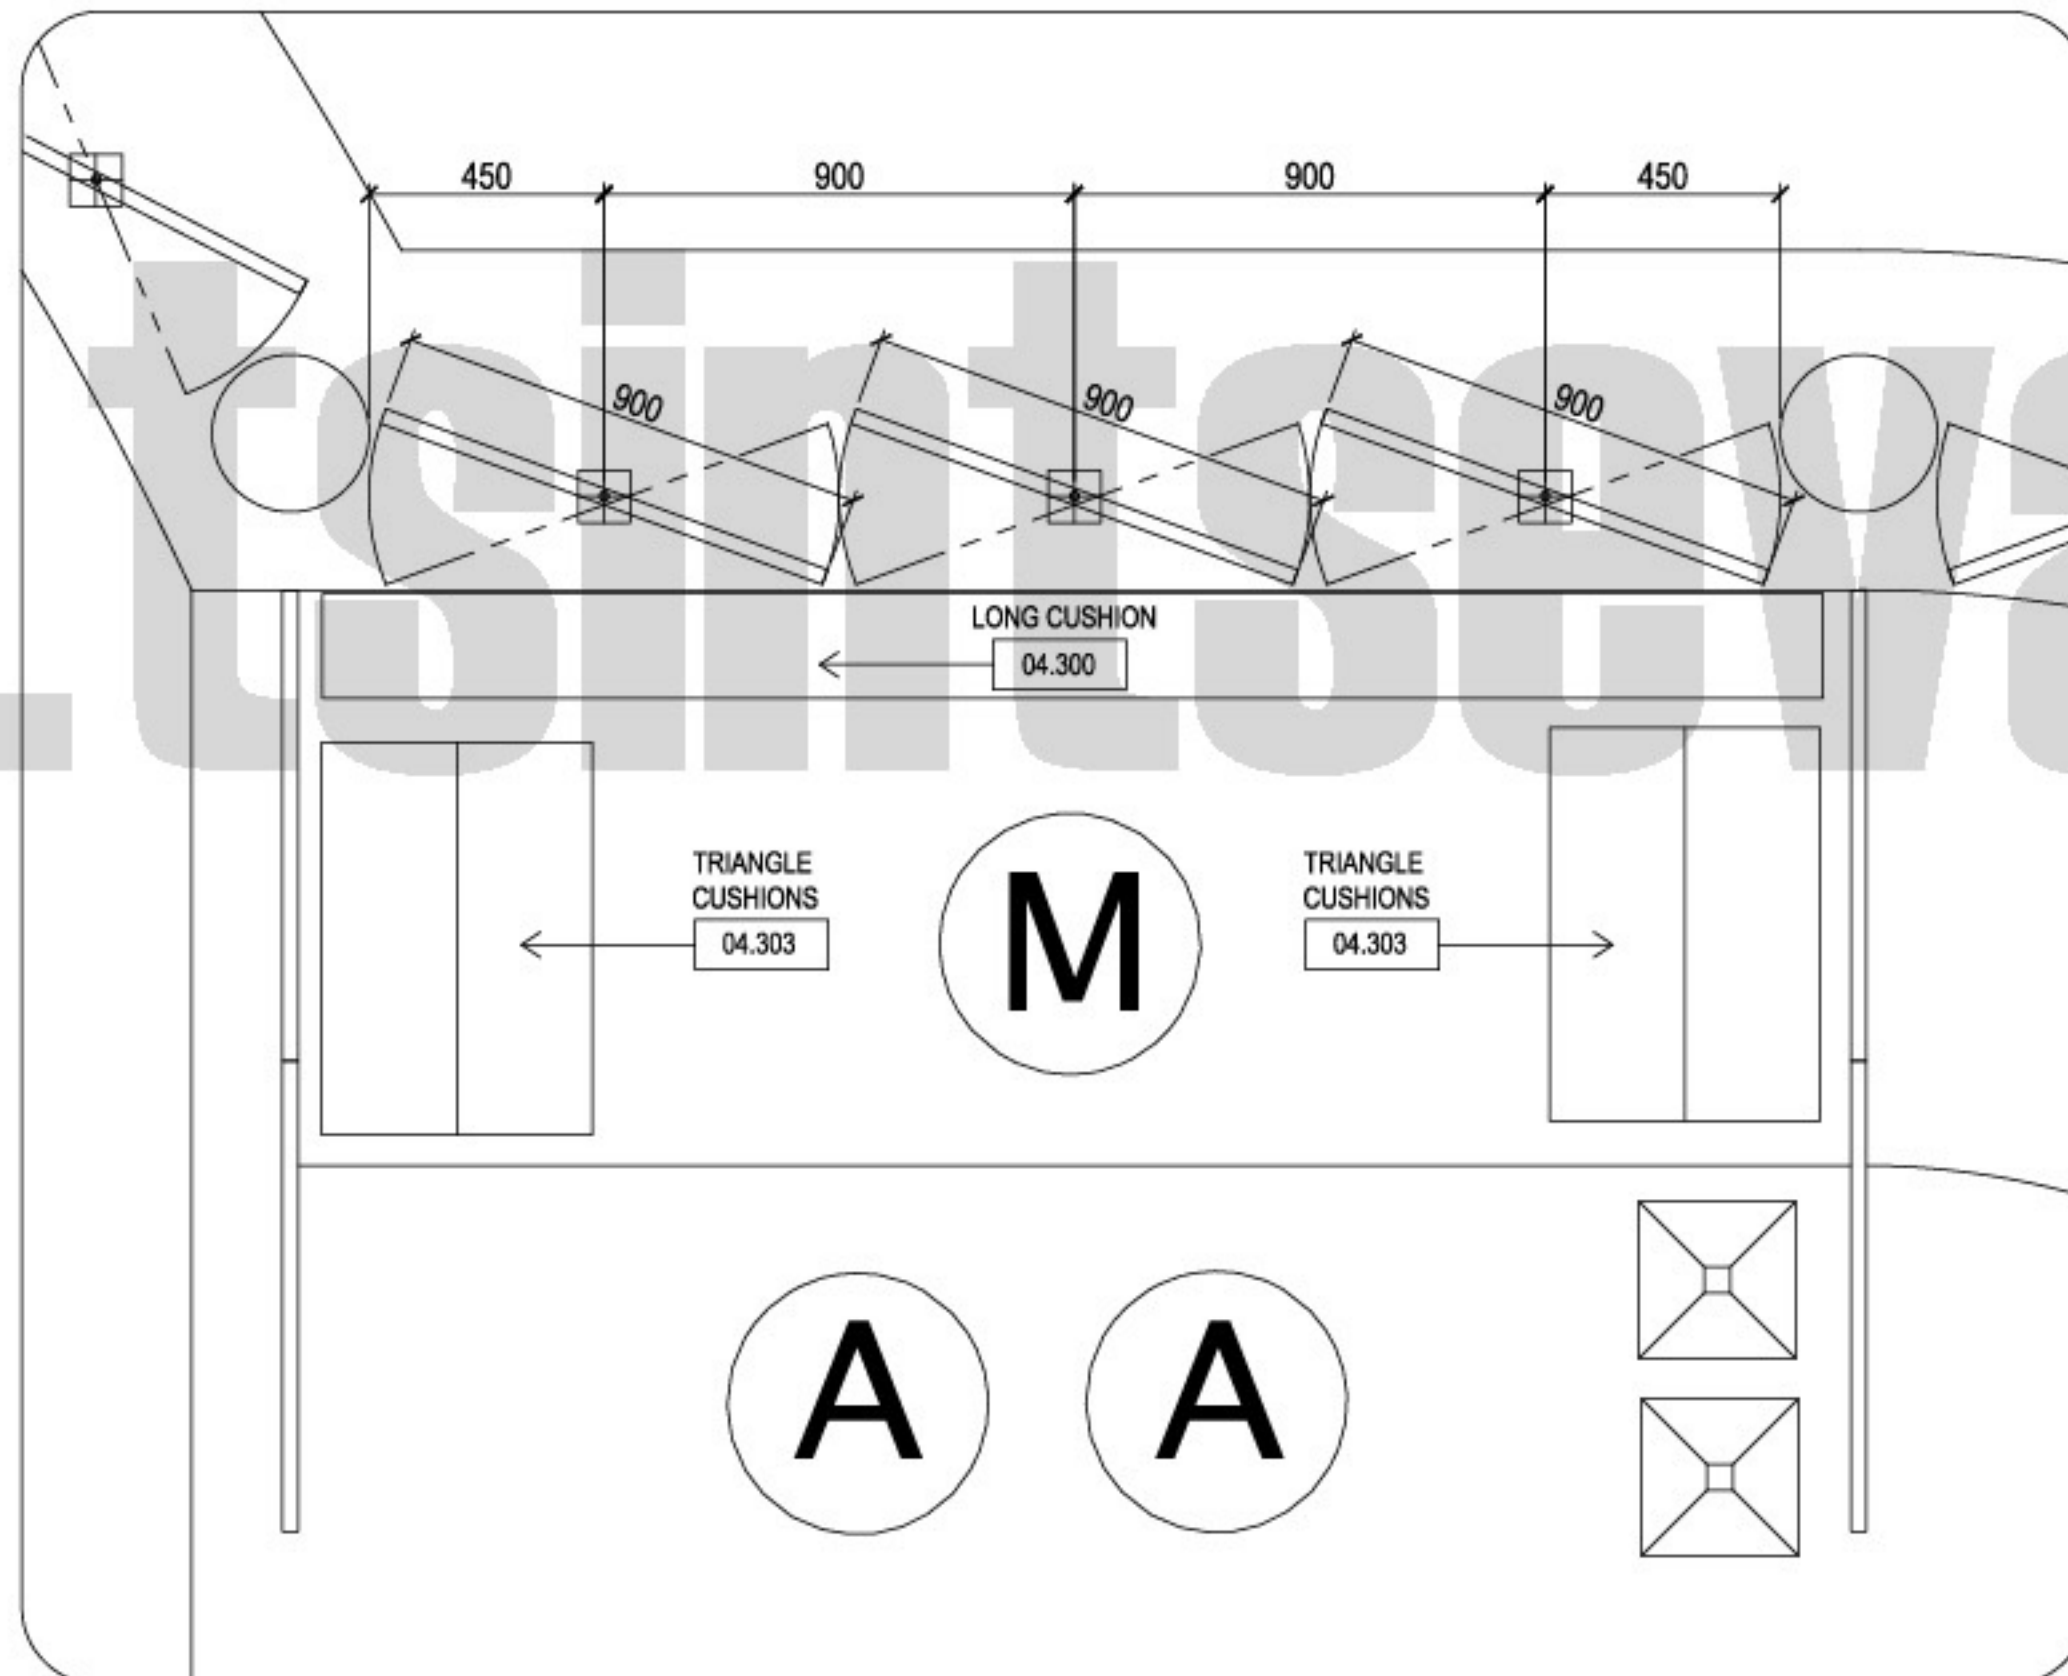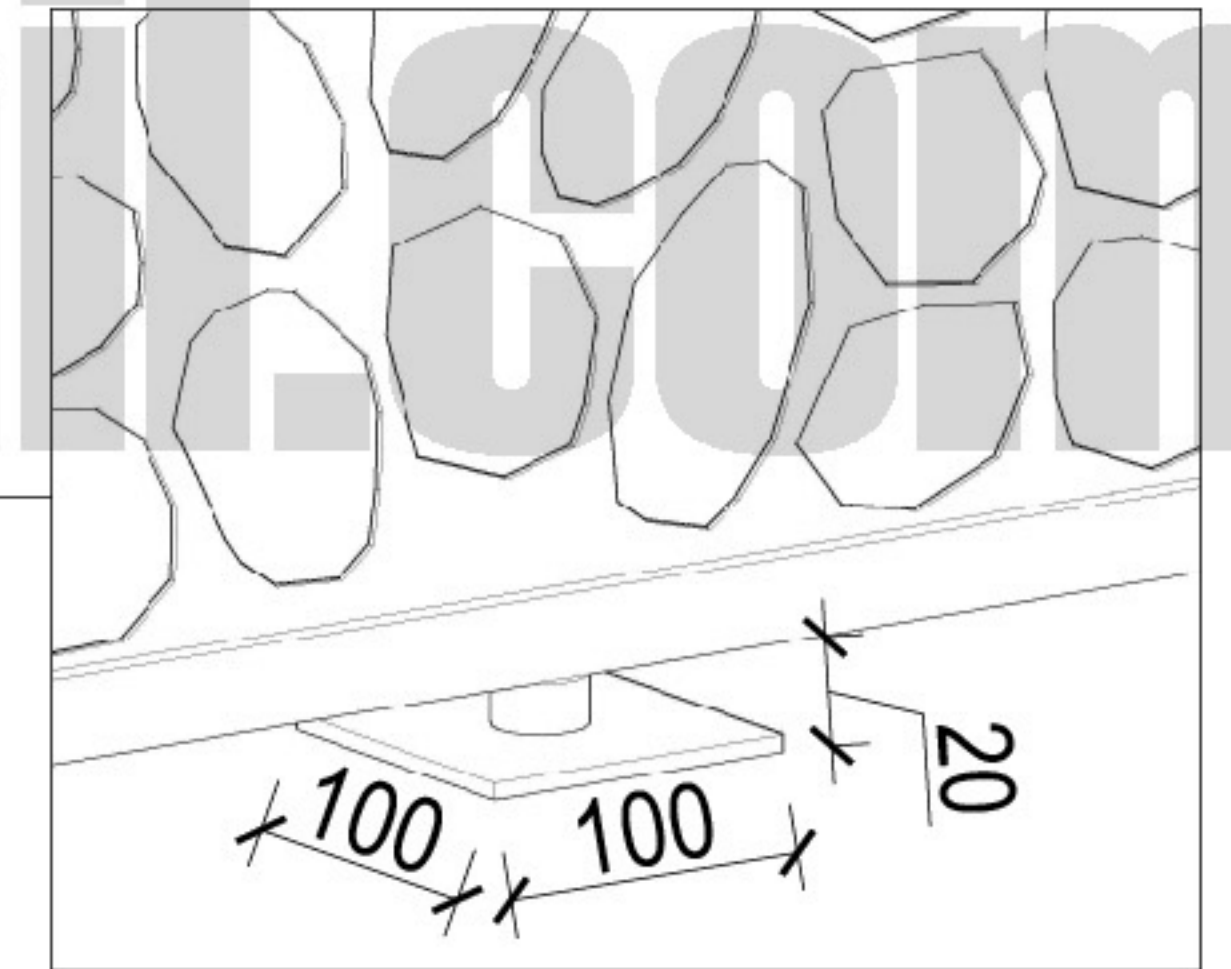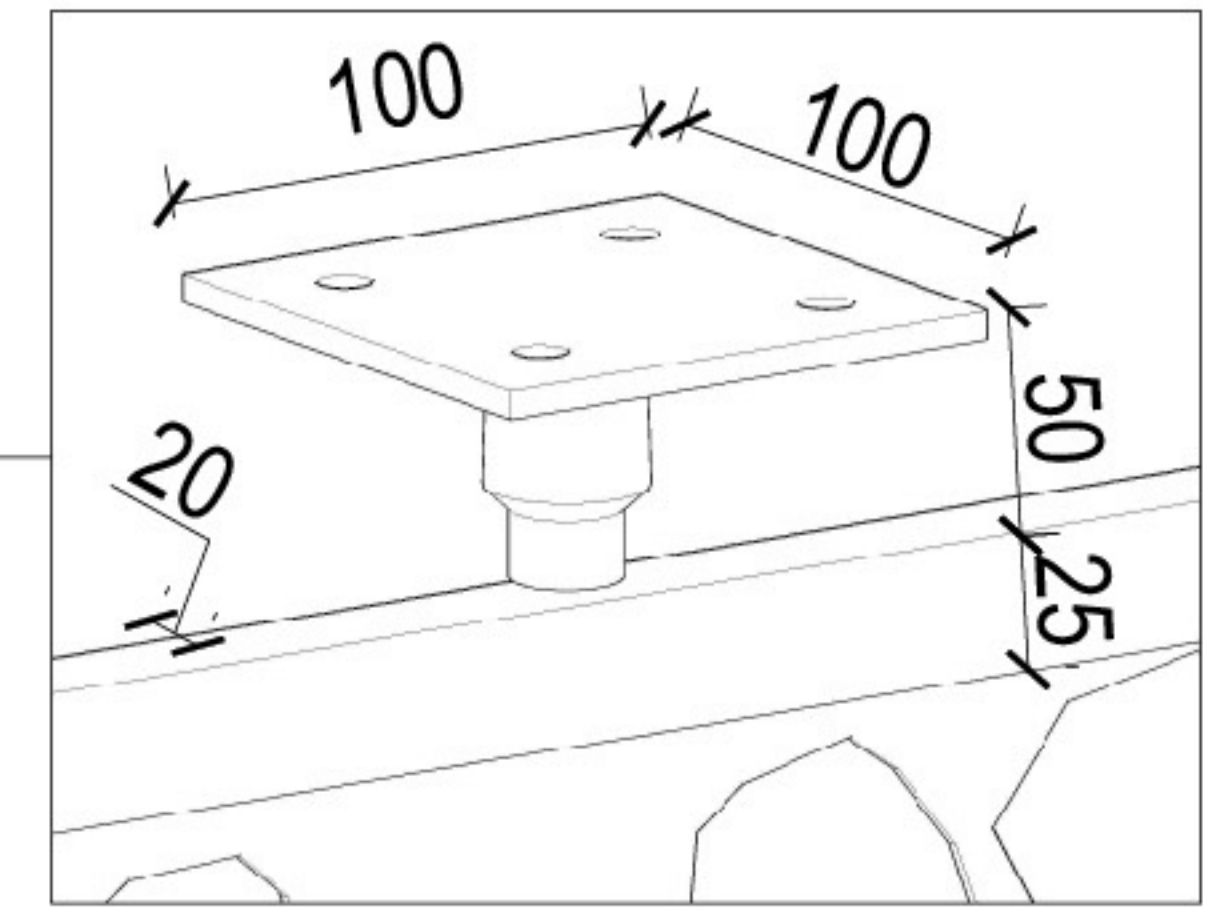


DETAIL - Screen
SCALE 1:20



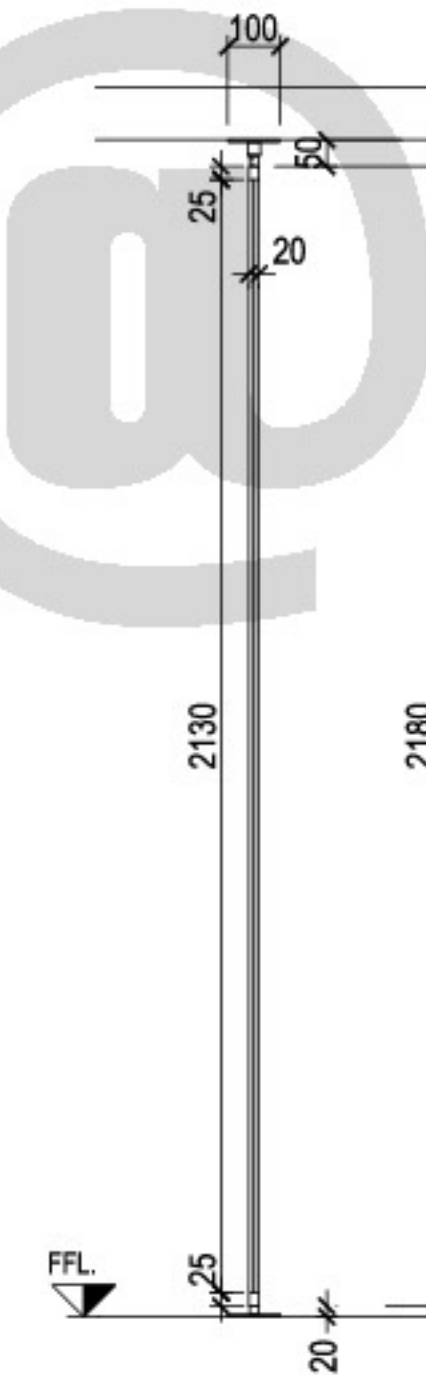


SIDE VIEW
SCALE 1:20

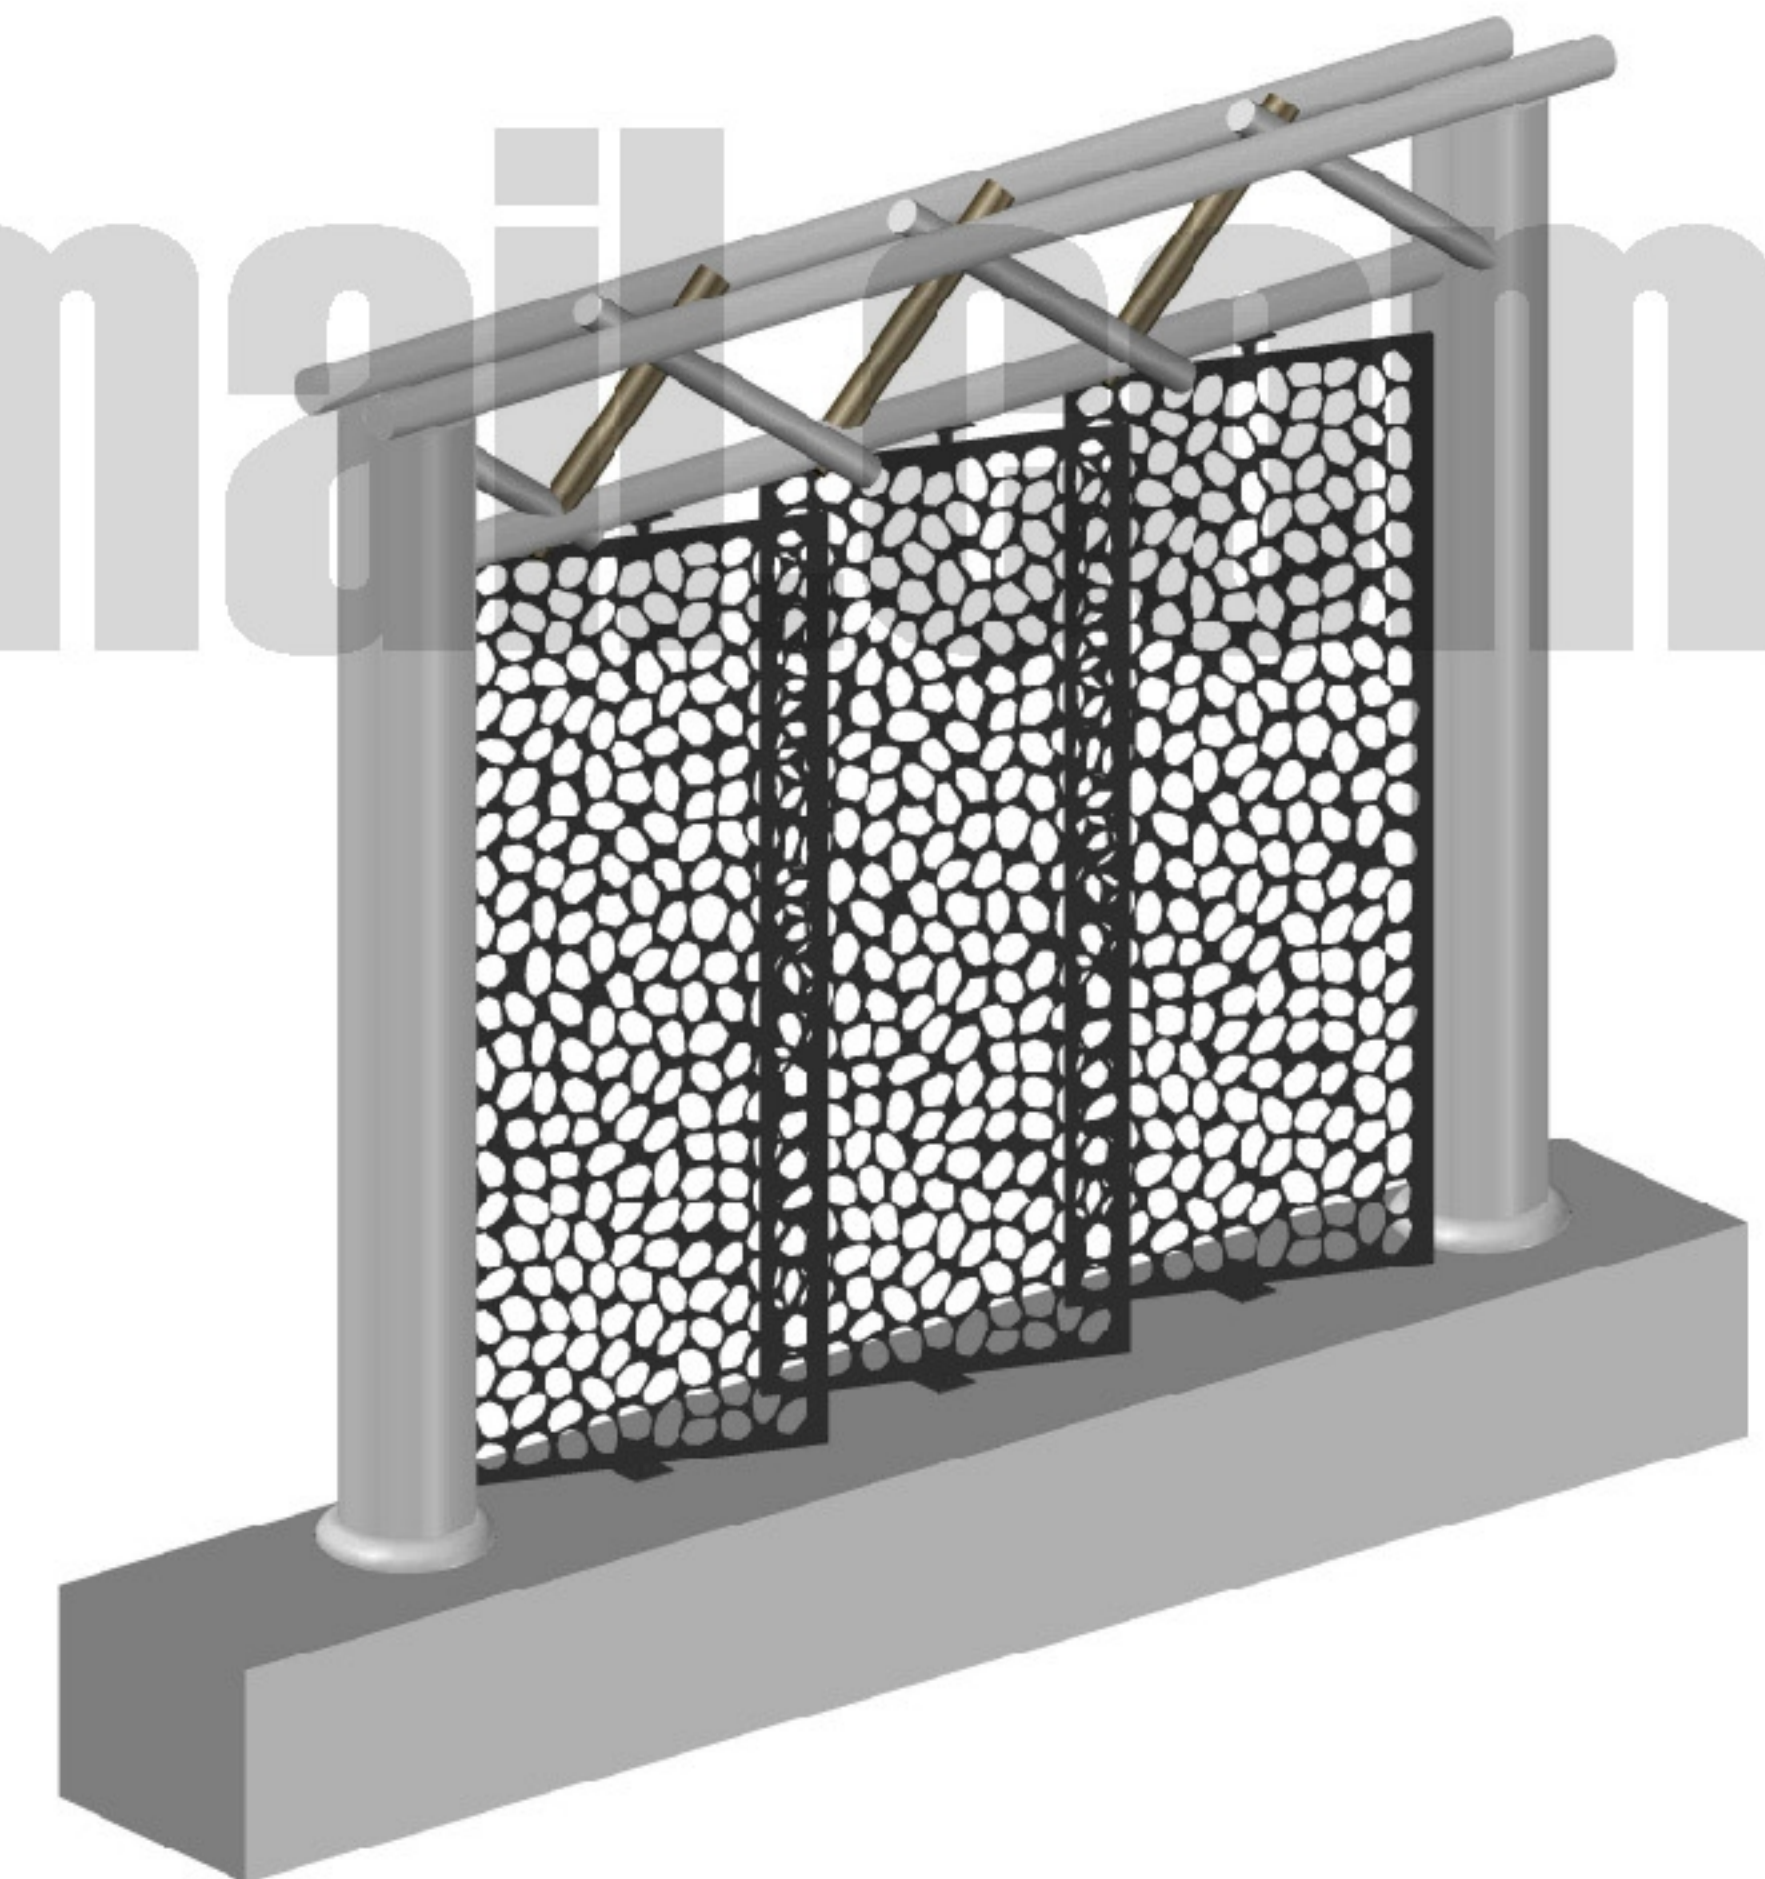

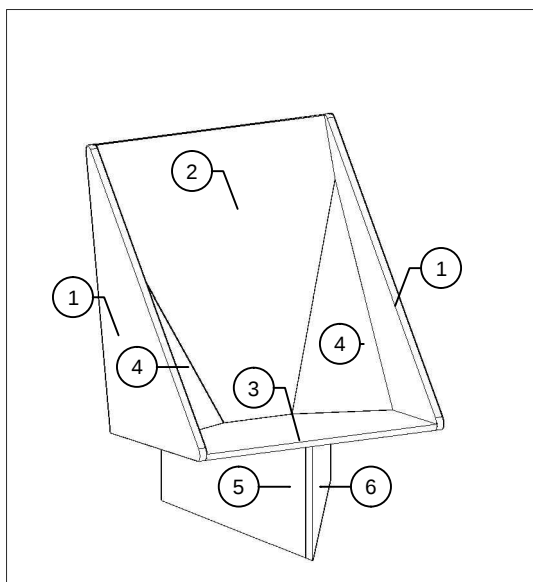

ITEM NO.	PART - DESCRIPTION	SIZES	Default / QTY
I SEAT			
1	SIDE PANELS	1064 mm x 765 mm	2
2	BACK PANEL	742 mm x 614 mm	1
3	BOTTOM PANEL	712 mm x 614 mm	1
4	BACKREST PIECES	616 mm x 266 mm	2
II TRIANGULAR FOUNDATION			
5	LEFT PANEL	530 mm x 315 mm	1
6	RIGHT PANEL	554 mm x 321 mm	1
7	BACK PANEL	411 mm x 190 mm	1

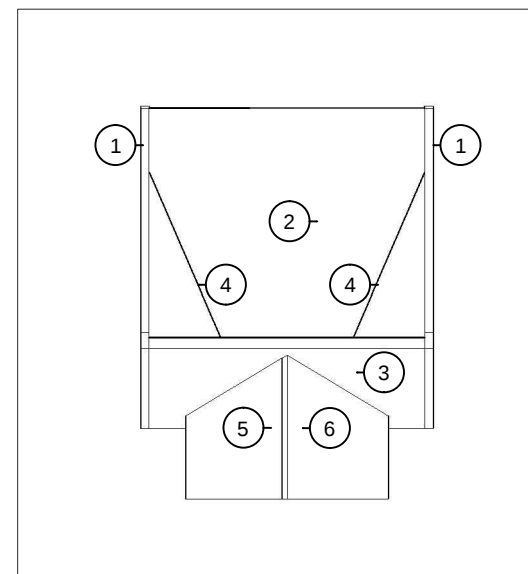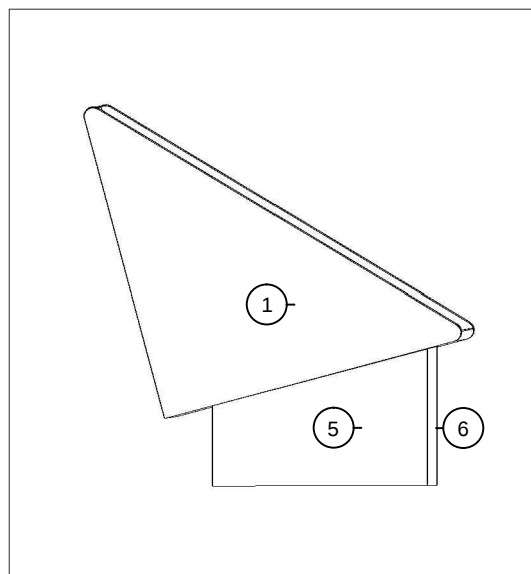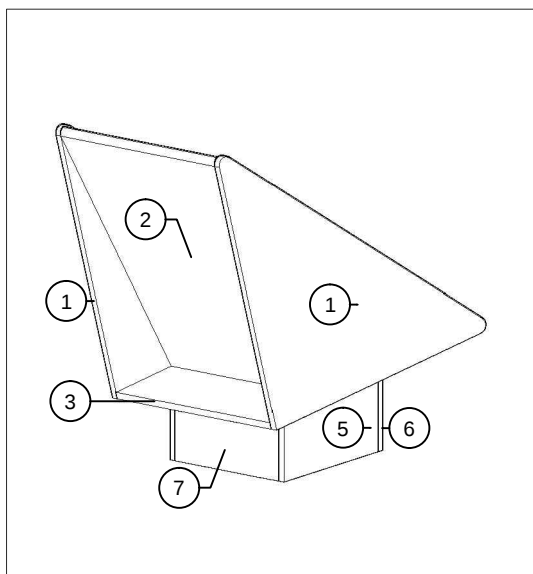

mobile: +359 885 314 111
E-Mail: zhenya@tsintseva.com
www.tsintseva.com

Client:
Maxime Degroote

Job Number : 143
Project : Chair

Model :
XXXXX

Material :
18 mm BC Sanded Pine Plywood

Drawn by : Zhenya Tsintseva

Scale :
Fit to frame

Date :
12/03/2014

Drawing title:

LIST WITH PARTS

Drawing title:
143-00-004



www.tsintseva.com



2D - CUSTOMIZED FURNITURE LAYOUT

Job **Maxime- Kitchen**
Material **MDF**
Customer **Maxime Degroote**

Layout - Details
Page 3 of 9
3/6/2012

Layout 3 of 9


Panel : Eucalyptus - (2400 x 800)

Repeated : 1x


Edge-banding : 18874.00

Utilization : 83.13 % (16.87 %)

Total sawing : 10158.00

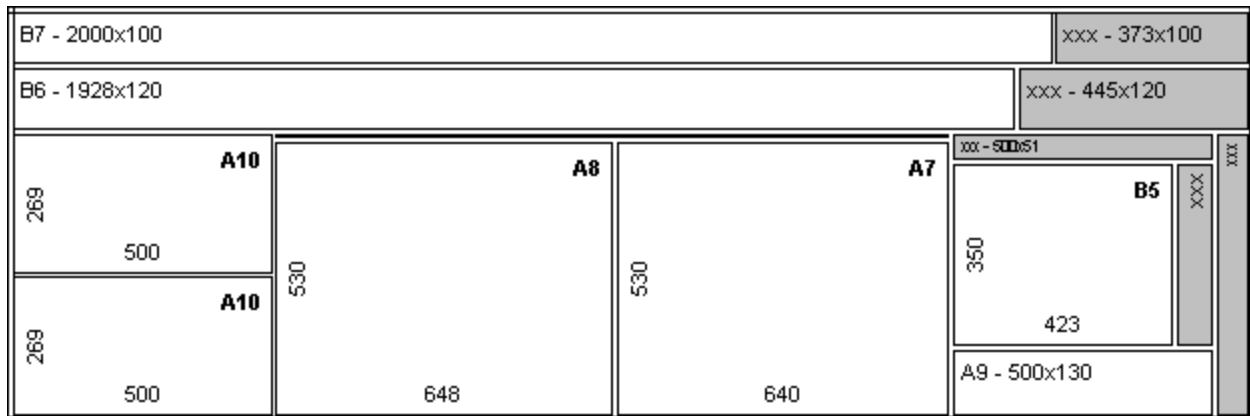

Part	Length x Width	Quantity	Remarks
A7	640 x 530	1 x	shelf
A8	648 x 530	1 x	shelf
A9	500 x 130	1 x	side panel for drawer
A10	500 x 269	2 x	side panel for drawer
B5	423 x 350	1 x	dividing panel
B6	1928 x 120	1 x	plint
B7	2000 x 100	1 x	strips for countertop,angle45

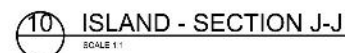

Client : Clive Pinfold	
Project : Kitchen	
Material legend :	
CODE	MATERIAL
FP1	18 MM PANEL
FP2	40 MM PANEL
FP3	5 MM PANEL
	
Zhenyu Tsitsileva	DRW: No. SK - 02- REV 3

FILE

HOME

INSERT

PAGE LAYOUT

FORMULAS

DATA

REVIEW

VIEW

Cut

Copy

Paste

Format Painter

Arial

10

A⁺

A⁻

B

I

U

≡

≡

≡

≡

Wrap Text

Merge & Center

Clipboard

Font

Alignment


Z33

✕


✓

f_x


	A	B	C	D	E	F	G	H
2	28.07	клиент: Григор Василев						
3								
4		Шкафове						
5								
6								
7	№	Размери	Броя	Забележка	Име на детайл	кв.м		
8	Ламинат 18 мм							
9	1.Шкаф с твърд гръб							
10	1	900	482	1	1д2к	страница дясна	0.43	
11	2	764	482	1	1д	страница лява	0.37	
12	3	764	482	1	1д	страница делителна	0.37	
13	4	1064	482	1	1д	дъно	0.51	
14	5	1064	482	1	1д	таван	0.51	
15	6	182	460	1	1к	рафт	0.08	
16	7	182	460	1	1к	рафт	0.08	
17	8	900	1100	1	2д2к	гръб	0.99	
18	9	423	460	2	1к	рафтове	0.39	
19	10	1064	96	1	1д	цокъл	0.10	
20	11	900	482	1	1д2к	страница лява	0.43	
21	12	793	443	2	2д2к2мм	врати	0.70	
22								
23								
24	2.Шкафове - горен ред							
25	13	900	300	4	1д2к	страници	1.08	
26	14	548	300	2	1д	дъно,таван	0.33	
27	15	548	280	2	1д	рафтове	0.31	
28	16	1130	300	3	1д	дъно,таван	1.02	
29	17	646	300	1	1д	страница делителна	0.19	
30	18	556	280	2	1д	рафтове	0.31	
31	19	200	1130	1		гръб	0.23	
32	20	892	576	1	2д2к2мм	врата	0.51	
33	21	674	576	2	2д2к,2мм	врати	0.78	
34								
35	3.Високи шкафове с чекмеджета							
36	22	1384	550	2	1д1к	страница	1.52	
37	23	830	550	3	1д	дъно,таван	1.37	
38	24	866	550	1	1д2к	дъно	0.48	
39	25	830	530	1	1д	рафт	0.44	
40	26	372	550	1	1к	делителна страница	0.20	
41	27	284	830	1		гръб	0.24	
42	28	500	135	8	1д1к	страници за чекмедже	0.54	
43	29	344	135	8	1д	вътр. чело за чекмедже	0.37	
44	30	1760	550	2	1д1к	страници	1.94	
45	31	434	550	1	2д1к	дъно	0.24	
46	32	398	550	2	1к	таван и делителна	0.44	
47	33	398	510	1	1к	рафт	0.20	
48	34	398	550	1	1к	делителна	0.22	
49	35	398	530	2	1к	рафтове	0.42	
50	36	358	398	1		гръб	0.14	
51	37	694	426	2	2д2к2мм	врати	0.59	
52	38	694	427	2	2д2к2мм	врата	0.59	
53	39	193	426	4	2д2к2мм	чела за чекмеджета	0.33	

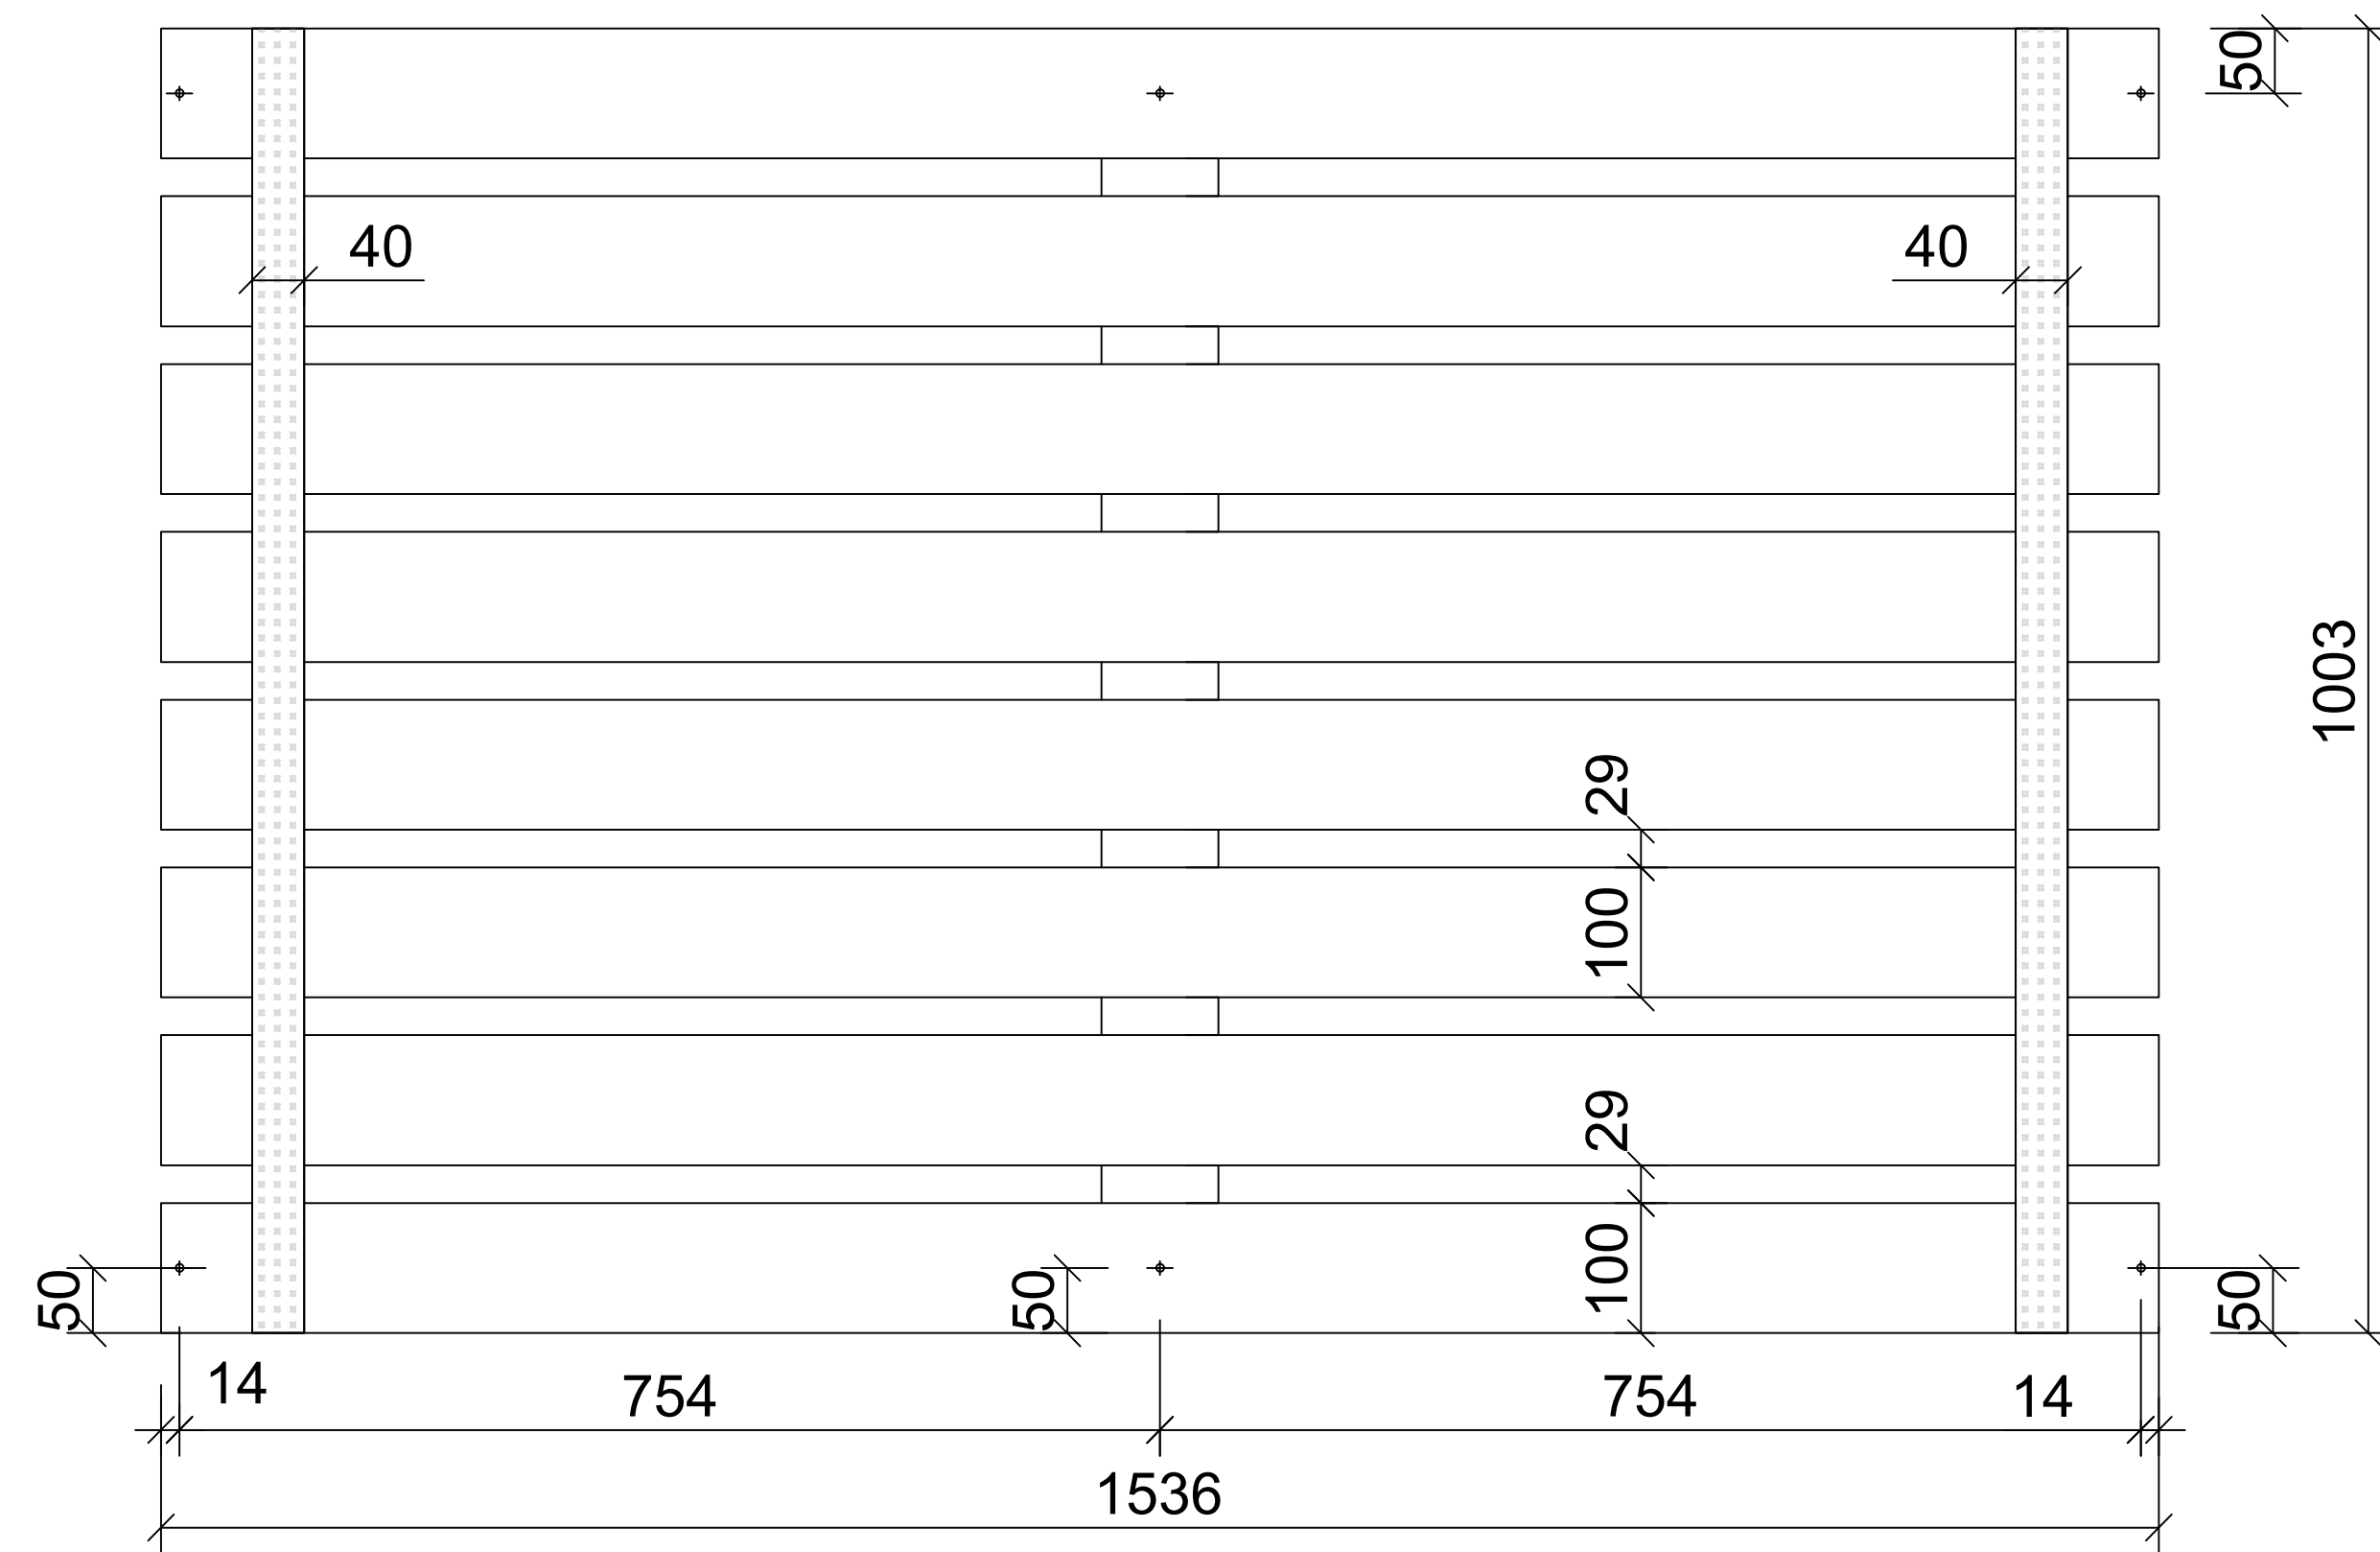

5 SET OF SLATS X 2
SK-03 QUEEN SIZE 1:20@A1

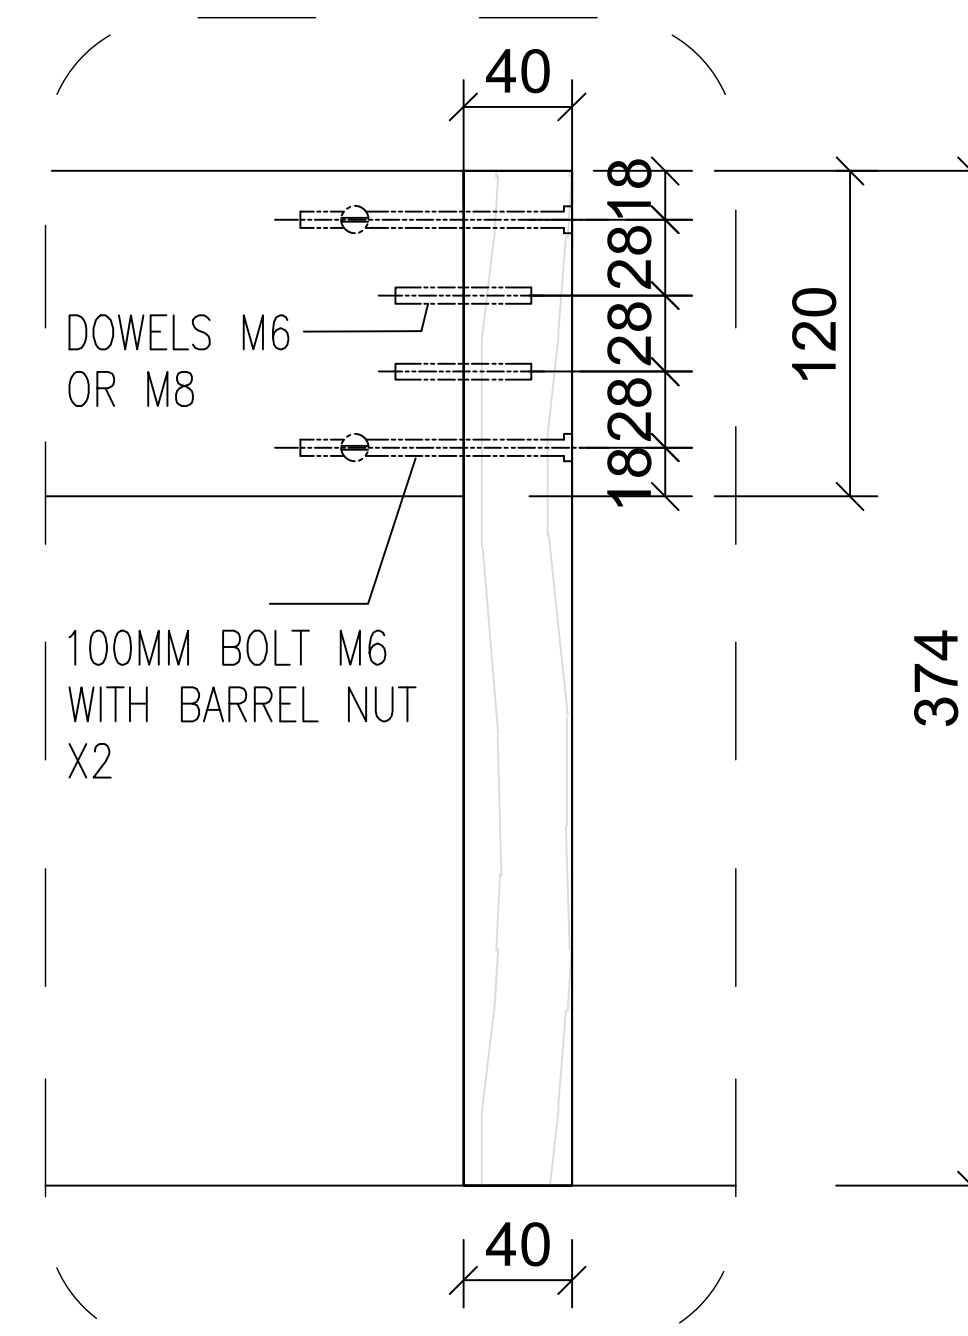


4 BED 02 -DETAIL 3
SK-03 QUEEN SIZE 1:5@A1

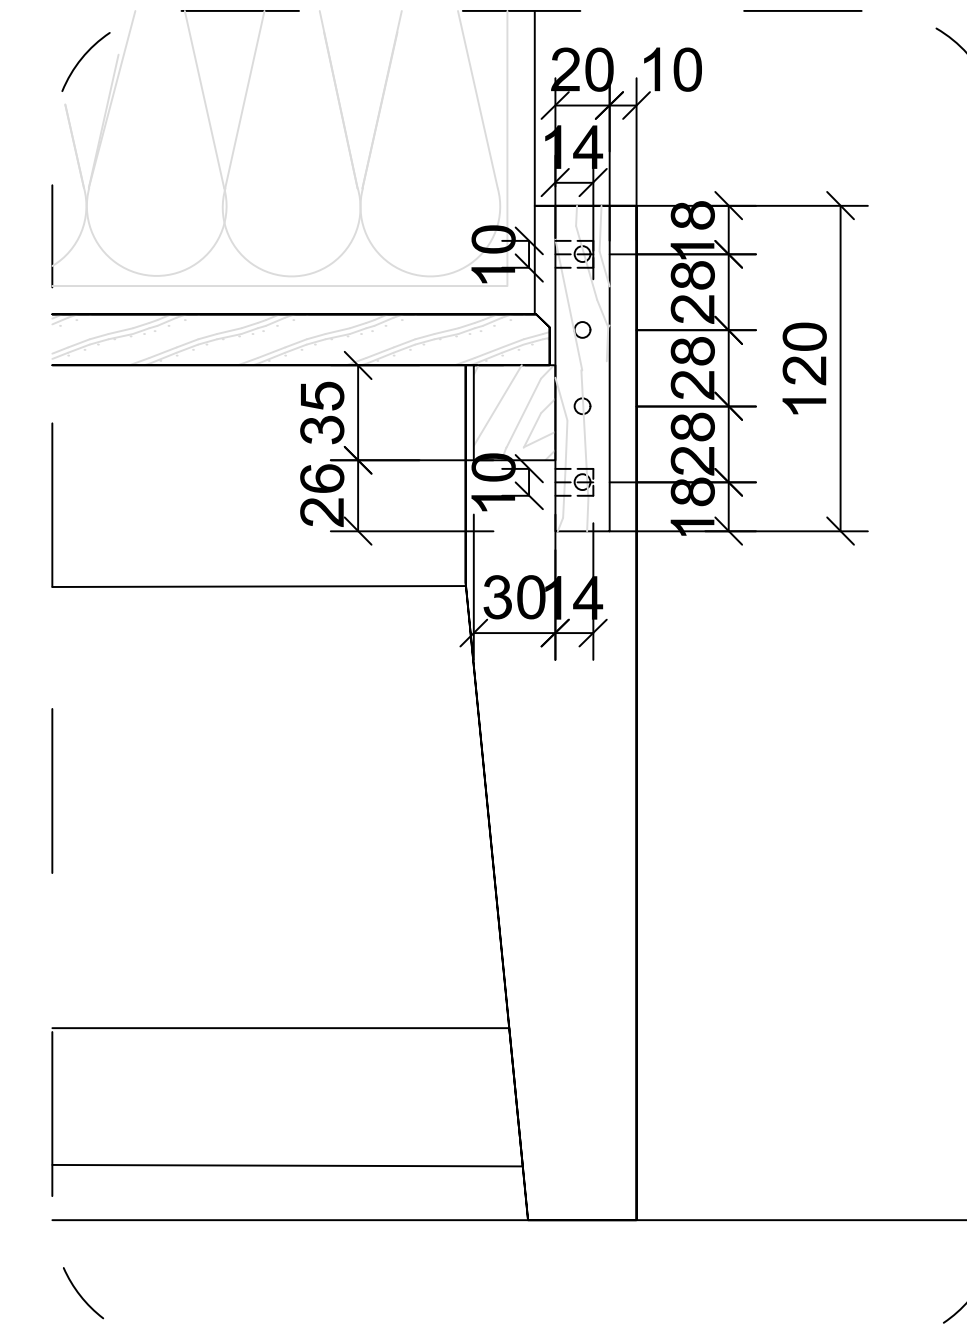

3 BED 02 -DETAIL 2
SK-03 QUEEN SIZE 1:5@A1

HEADBOARD TO BE
PRE-ASSEMBLED
BY THE FACTORY

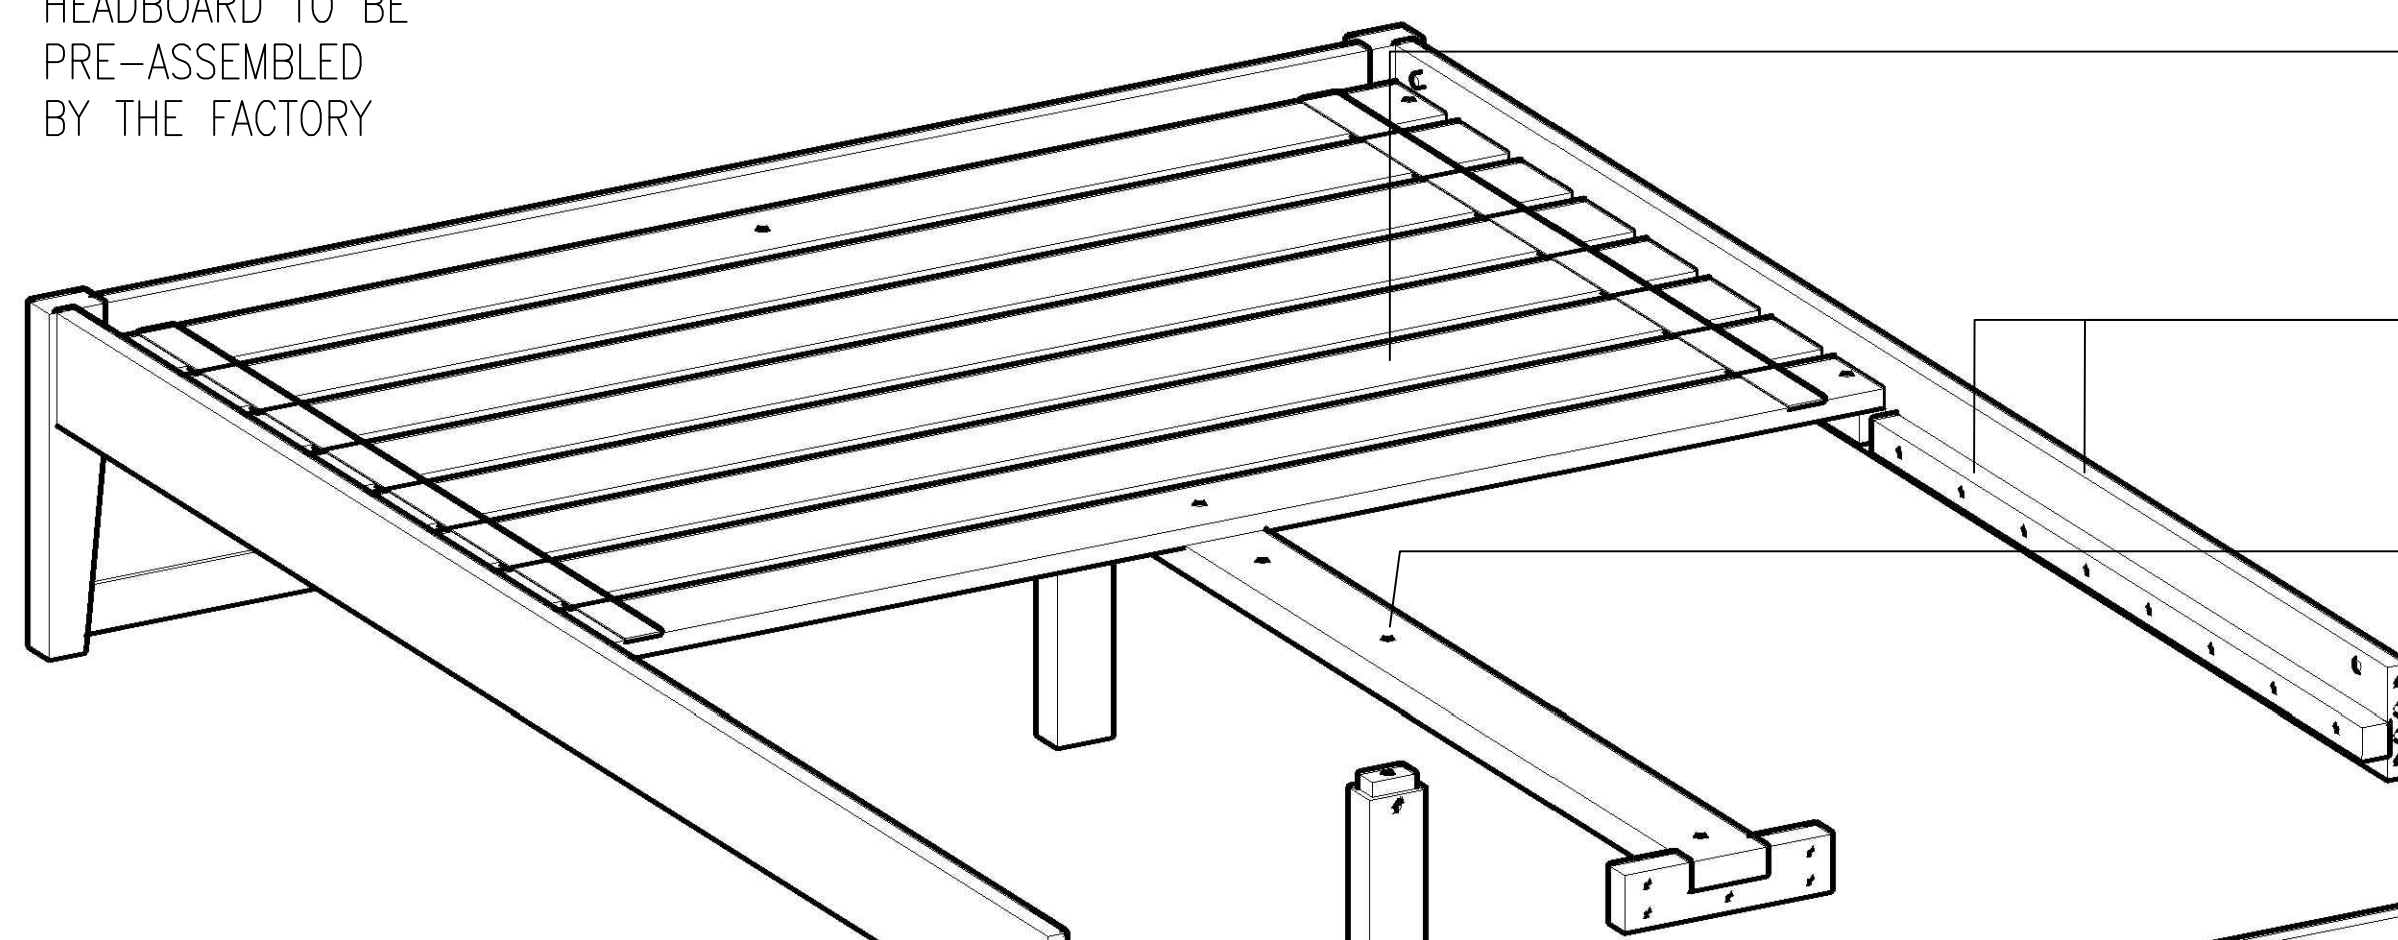

DISTANCE BETWEEN
DOWELS AND BOLTS
HOLES TO BE THE
SAME AS PER BED 01

2X M6X100

SET OF SLATS
JOINED TOGETHER BY
JUTE WEBBING X2

SIDE RAIL WITH
PRE-ASSEMBLED
WOODEN CLEAT TO IT
BY THE FACTORY


CENTRAL RAIL
WITH LEGS

DOWELS M6X50 MM
(OR MAXIMUM M8)

2X M6X100

FOOTBOARD TO BE
PRE-ASSEMBLED
BY THE FACTORY

1 BED 02 -EXPLODED VIEW
SK-03 QUEEN SIZE NO SCALE

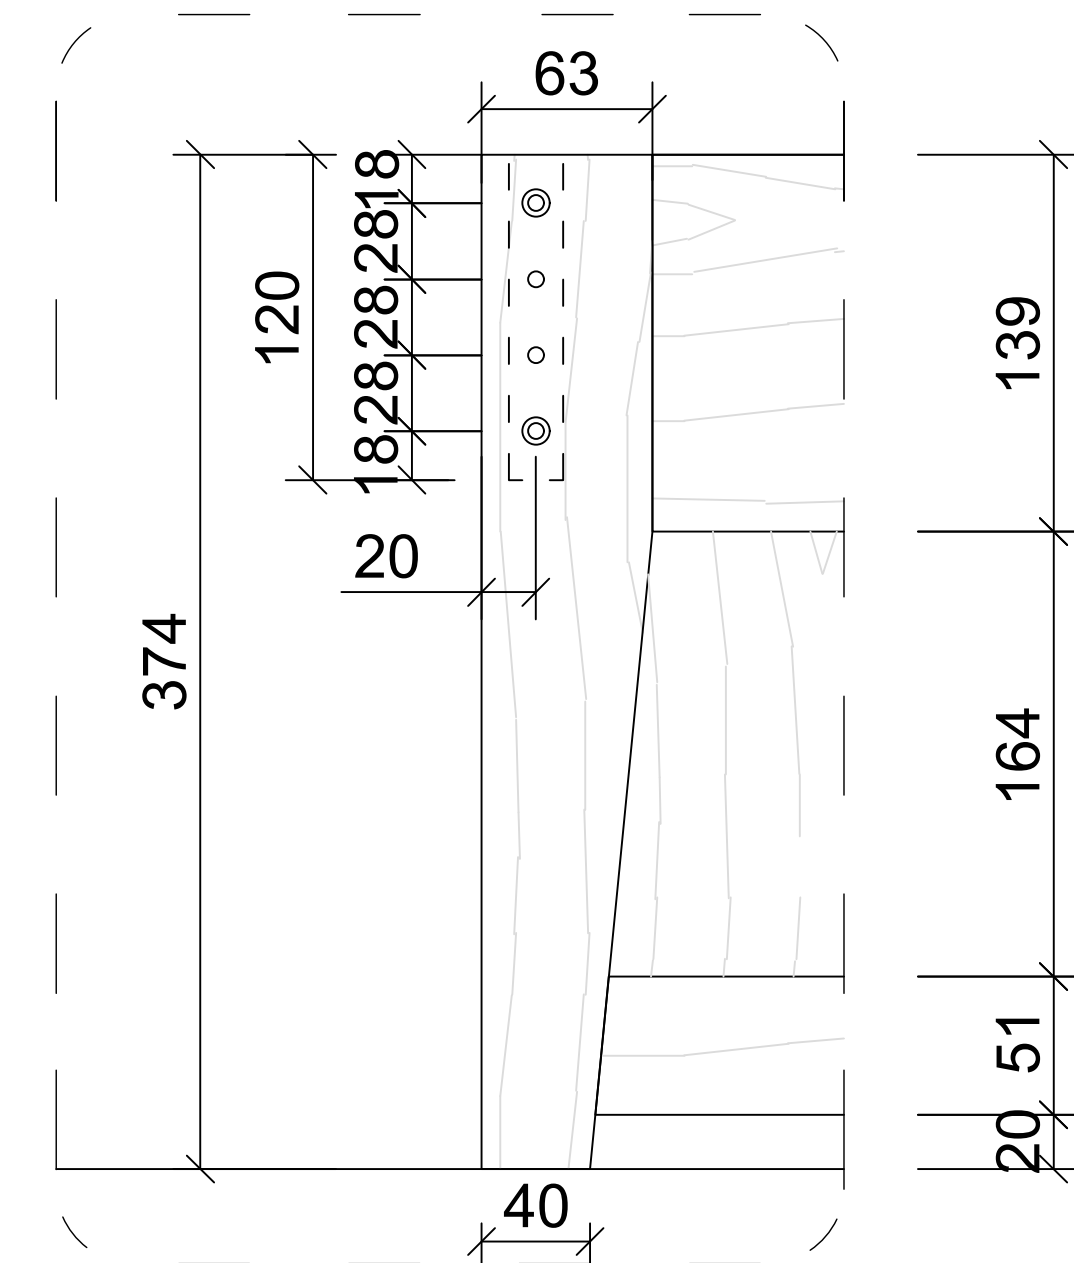

2 BED 02 -DETAIL 1
SK-03 QUEEN SIZE 1:5@A1

Zhenya Tsintseva
furniture design
mail: zhenya@tsintseva.com
mobile: +359 885 314 111
www.tsintseva.com

Drawing title:
**BED 02 WITH CLOSED FOOTBOARD -
QUEEN SIZE - DETAILS**

Client:
Ramin Azarnia

Drawn by:
Zhenya Tsintseva

Drw No:
SK-03- DETAILS

Scale: NO SCALE
METRIC

Date:
06/10/2015



Zhenya Tsintseva

Furniture Design Engineer

e-mail: zhenya@tsintseva.com

mobile: +359 885 314 111

www.tsintseva.com